


GENERAL NOTES

- PAVEMENT MAY BE ASPHALT CONCRETE OR PORTLAND CEMENT CONCRETE AS DETERMINED BY THE CITY ENGINEER.
- PAVEMENT, CRUSHED SURFACING TOP COURSE AND CRUSHED SURFACING BASE COURSE THICKNESSES SHALL BE PER THE DESIGN STANDARDS OR AS DETERMINED BY A PAVEMENT DESIGN.
- DITCH SLOPES AND SIDE SLOPES SHALL BE NO STEEPER THAN RATIOS SHOWN UNLESS RECOMMENDED BY A SOILS REPORT AND APPROVED BY THE CITY ENGINEER. EXCAVATION SLOPES HIGHER THAN 8' SHALL BE DETERMINED BY SOILS TESTING.
- "W" SHALL BE SHOWN ON CONSTRUCTION PLANS.
- CRUSHED TOP COURSE AND BASE COURSE (UNDER THE ASPHALT) AND ROADWAY SUBGRADE SHALL BE COMPACTED TO 95% OF THE MAXIMUM DRY DENSITY AS DETERMINED BY THE AASHTO T-180 TEST PROCEDURE.
- PLANTER STRIPS MUST BE APPROVED BY THE LIBERTY LAKE PUBLIC WORKS DEPARTMENT. IF PLANTING STRIPS ARE USED AS A BIOFILTRATION SWALE, THE MINIMUM WIDTH SHALL BE 10'. THE MINIMUM WIDTH FOR ALL OTHER PLANTING STRIPS SHALL BE 4'.
- WHEN RAISED MEDIANS ARE CONTINUOUS BETWEEN INTERSECTIONS, CRUSHED SURFACING SECTION SHOULD BE EXTENDED UNDER CURB.
- CRUSHED ROCK AND SUBGRADE LOCATED UNDER CURBS AND SIDEWALKS SHALL BE COMPACTED TO 92% OF THE MAXIMUM DRY DENSITY AS DETERMINED BY THE AASHTO T-180 TEST PROCEDURE.

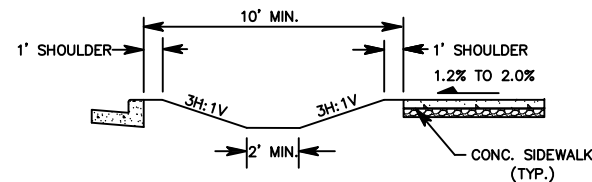

ROADSIDE BIOFILTRATION SWALE

Andre Staples



NOT TO SCALE
STD-A01.dwg

NO.	DATE	BY	CHKD.	APPR.	REVISION




CITY OF LIBERTY LAKE
DEPARTMENT OF PUBLIC WORKS
LIBERTY LAKE, WA. 99019 509-755-6700

6-29-17


STANDARD
ROADWAY SECTION - CURBED

SHEET
A-1

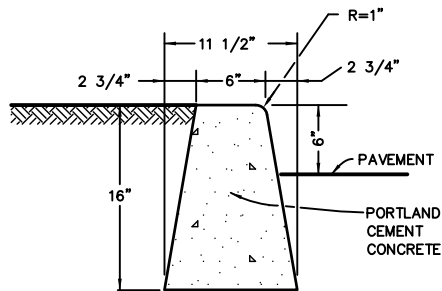


TYPE "A"

QUANTITY = 0.036025 C.Y. / L.F.
SEE NOTE 5

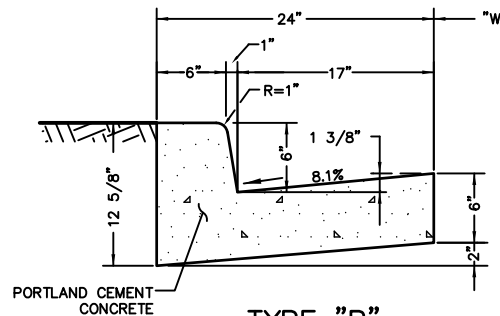

TYPE "B"

QUANTITY = 0.047657 C.Y. / L.F.

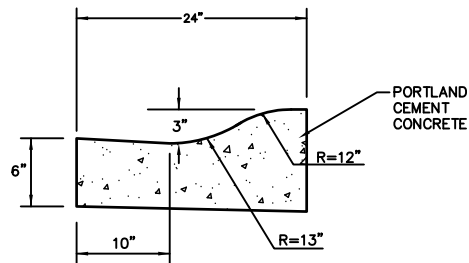

TYPE "R"

QUANTITY = .041555 C.Y. / L.F.

GENERAL NOTES

1. PORTLAND CEMENT CONCRETE SHALL BE CLASS 3000, AIR ENTRAINED, CONFORMING TO THE STANDARD SPECIFICATIONS.
2. EXPANSION JOINTS SHALL USE A 3/8" PREMOLDED JOINT FILLER. EXPANSION JOINTS SHALL EXTEND THROUGH THE FULL CROSS SECTION OF THE CURB OR CURB AND GUTTER. EXPANSION JOINTS SHALL BE PLACED AT ALL CURB RETURNS AND BETWEEN EXISTING AND NEW CURBS.
3. CONTRACTION JOINTS SHALL BE HAND TOOLED 1/4" WIDE BY 2" MINIMUM DEPTH SPACED AT MAX. 15' O.C.
4. THE TOP AND FACE OF THE CURB SHALL RECEIVE A LIGHT BRUSH FINISH AND THE TOP OF THE GUTTER SHALL RECEIVE A BROOM FINISH.
5. TYPE "A" CURB IS ONLY ALLOWED WHERE CONSTRUCTION REQUIRES REMOVAL AND REPLACEMENT OF CURBS ON EXISTING ROADWAYS THAT DO NOT HAVE CURB AND GUTTER. TYPE "B" CURB AND GUTTER IS REQUIRED IN ALL NEW DEVELOPMENTS.
6. 4" OF CRUSHED SURFACING TOP COURSE IS REQUIRED UNDER ALL CURBS AND SIDEWALKS. THE SUBGRADE AND CRUSHED ROCK SHALL BE COMPACTED TO 92% OF THE DRY DENSITY.

NO.	DATE	BY	CHKD.	APPR.	REVISION




CITY OF LIBERTY LAKE
DEPARTMENT OF PUBLIC WORKS
LIBERTY LAKE, WA. 99019 509-755-6700

Andre Staples
Professional Engineer
6-29-17


STANDARD
CURB AND GUTTERS

NOT TO SCALE
STD-A02.DWG


SHEET
A-2

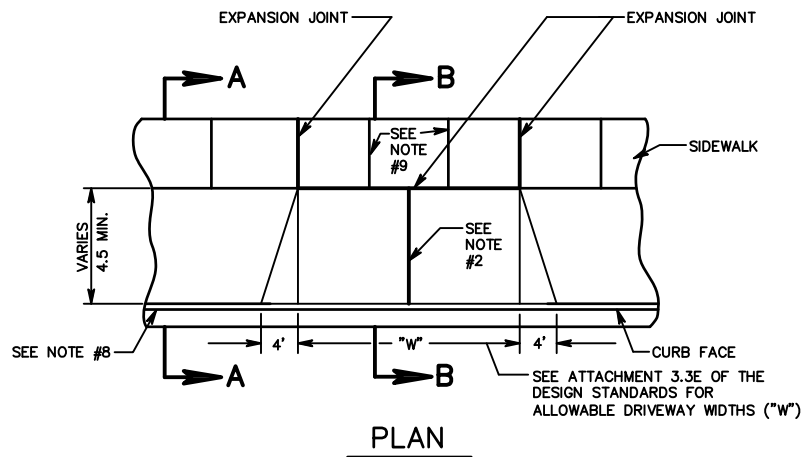

PLAN

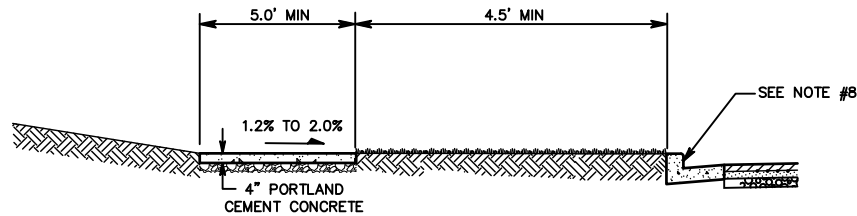

SECTION A-A

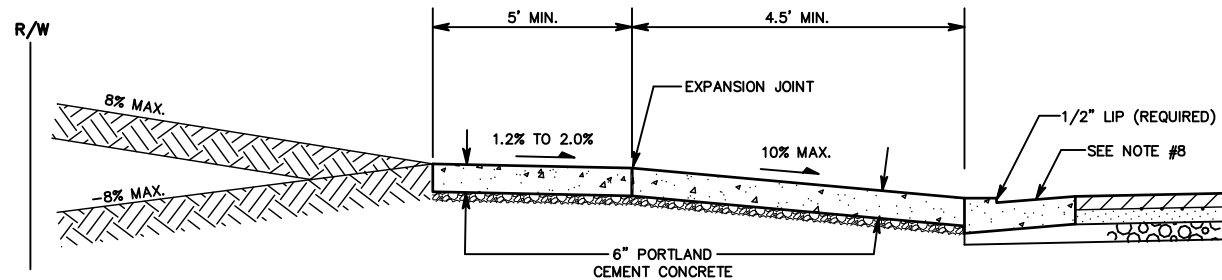

SECTION B-B

GENERAL NOTES

1. EXPANSION JOINTS SHALL BE 3/8" PREMOLDED JOINT FILLER EXTENDING THROUGH THE FULL CONCRETE CROSS SECTIONS.
2. EXPANSION JOINTS SHALL BE PLACED IN THE CENTER OF ALL DRIVEWAYS OVER 20' IN WIDTH.
3. CONCRETE FOR DRIVEWAYS SHALL BE CLASS 3000 AIR ENTRAINED.
4. ALL EXTERNAL EDGES TO BE TROWELED WITH 1/4" RADIUS EDGER.
5. BROOMED FINISH ON DRIVEWAY SHALL BE APPLIED PERPENDICULAR TO THE VEHICULAR DIRECTION OF TRAVEL. BROOMED FINISH ON SIDEWALK SHALL BE APPLIED PERPENDICULAR TO THE PEDESTRIAN DIRECTION OF TRAVEL.
6. 4" CSTC IS REQUIRED UNDER ALL CONCRETE.
7. 95% COMPACTION FOR SUBGRADE AND CSTC REQUIRED UNDER ALL DRIVEWAY APPROACHES. (SHADED AREA)
8. TYPE "B" CURB AND GUTTER OR ROLLED CURB (SHOWN) ARE REQUIRED IN ALL NEW DEVELOPMENTS. TYPE "A" CURB IS ALLOWED WHERE DRIVEWAYS ARE TO BE INSTALLED ON EXISTING ROADWAYS THAT DO NOT HAVE CURB AND GUTTER. SEE STANDARD PLAN A-2.
9. INSTALL CONTRACTION JOINTS PER STANDARD PLAN A-16 ACROSS THE SIDEWALK PORTION OF THE DRIVEWAY APPROACH. MAXIMUM SPACING OF CONTRACTION JOINTS SHALL BE 5'.

NO.	DATE	BY	CHKD.	APPR.

REVISION



CITY OF LIBERTY LAKE
DEPARTMENT OF PUBLIC WORKS
LIBERTY LAKE, WA. 99019 509-755-6700



6-29-11









STANDARD
URBAN DRIVEWAYS - SEPARATED SIDEWALKS

NOT TO SCALE
STD-A03.dwg

SHEET
A-3

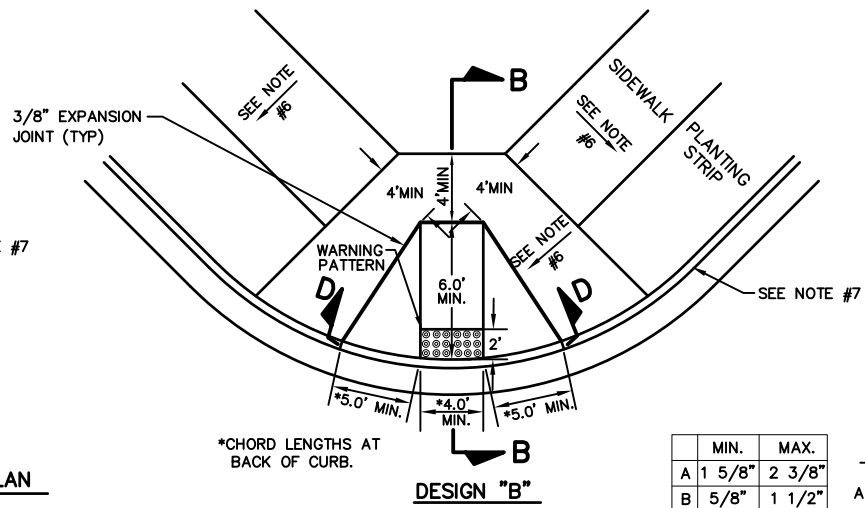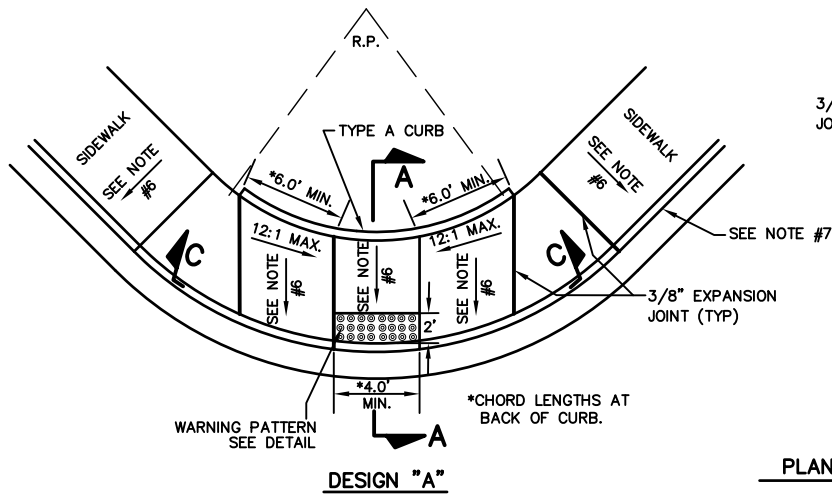

	MIN.	MAX.
A	1 5/8"	2 3/8"
B	5/8"	1 1/2"
C	7/16"	3/4"
D	7/8"	1 7/16"

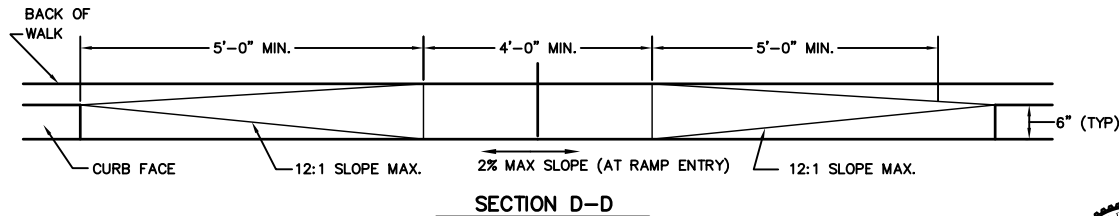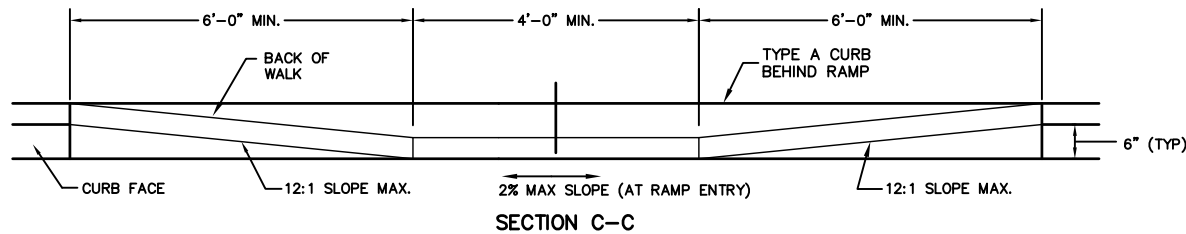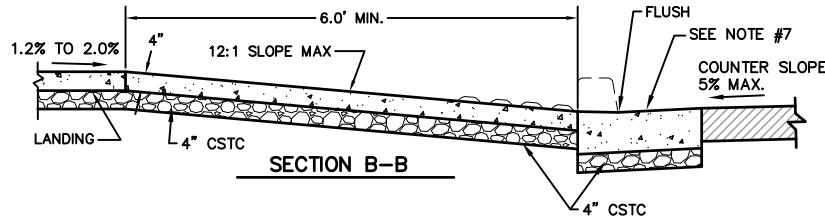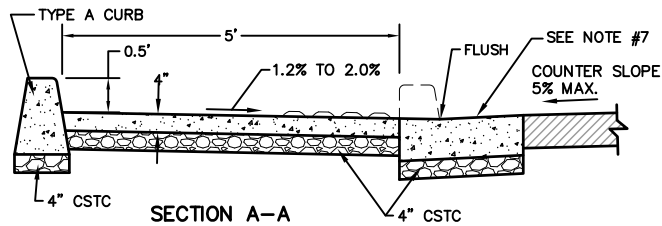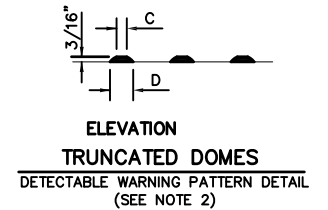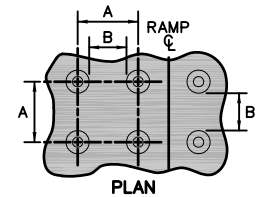

GENERAL NOTES

1. DRAINAGE INLETS SHALL BE LOCATED OUTSIDE THE CURB RAMP.
2. DETECTABLE WARNING DOMES SHALL BE PRECAST DUCTILE IRON.
3. CURB RAMPS SHALL BE ISOLATED BY EXPANSION JOINT MATERIAL ON ALL SIDES, EXCEPT AT THE SIDE ADJACENT TO THE ROADWAY.
4. WHERE CONSTRUCTED ON STRAIGHT CURB, DESIGN "A" DIMENSIONS REMAIN THE SAME AS SHOWN.
5. TOP OF CURB ELEVATIONS SHOWN ON PLANS ARE PROJECTED TOP OF CURB ELEVATIONS THROUGH CURB RAMP AREA.
6. 1.2% TO 2.0% CROSS-SLOPES ALLOWED ON ALL SIDEWALKS AND RAMPS, UNLESS OTHERWISE INDICATED.
7. TYPE "B" CURB AND GUTTER OR ROLLED CURB (SHOWN) ARE REQUIRED IN ALL NEW DEVELOPMENTS. TYPE "A" CURB IS ALLOWED WHERE CURB RAMPS ARE TO BE INSTALLED ON EXISTING ROADWAYS THAT DO NOT HAVE CURB AND GUTTER. SEE STANDARD PLAN A-2.
8. 4" OF CSTC IS REQUIRED UNDER ALL CONCRETE.
9. 92% COMPACTION FOR SUBGRADE AND CSTC IS REQUIRED UNDER ALL CONCRETE FOR SIDEWALKS, CURB RAMPS AND CURBS.

NO.	DATE	BY	CHKD.	APPR.

REVISION



CITY OF LIBERTY LAKE
DEPARTMENT OF PUBLIC WORKS
LIBERTY LAKE, WA. 99019 509-755-6700

6-29-17





Andrew Staples

STANDARD
CURB RAMP

NOT TO SCALE
STD-A04.DWG



SHEET
A-4

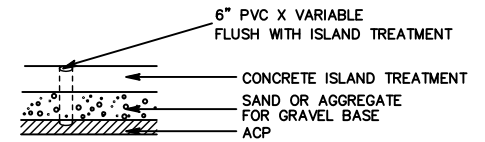

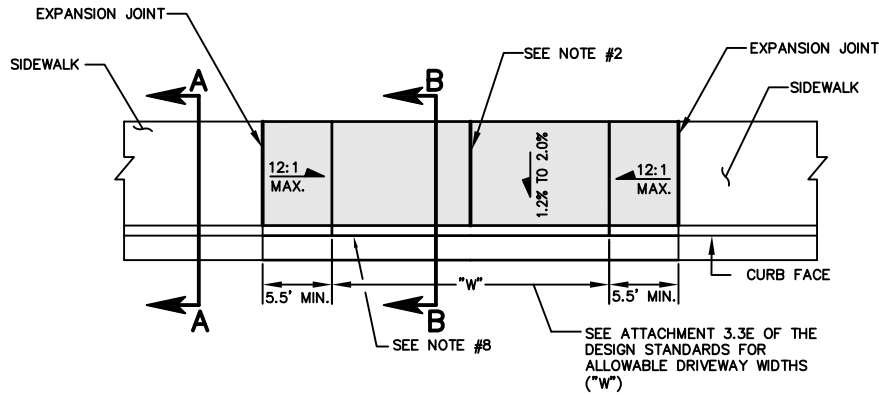


GENERAL NOTES

1. EXPANSION JOINTS SHALL BE 3/8" PREMOLDED JOINT FILLER EXTENDING THROUGH THE FULL CONCRETE CROSS SECTIONS.
2. EXPANSION JOINTS SHALL BE PLACED IN THE CENTER OF ALL DRIVEWAYS OVER 20' IN WIDTH.
3. CONCRETE FOR DRIVEWAYS SHALL BE CLASS 3000 AIR ENTRAINED.
4. ALL EXTERNAL EDGES TO BE TROWELED WITH 1/4" RADIUS EDGER.
5. BROOMED FINISH ON DRIVEWAY AND SIDEWALK SHALL BE APPLIED PERPENDICULAR TO THE PEDESTRIAN DIRECTION OF TRAVEL.
6. 4" CSTC IS REQUIRED UNDER ALL CONCRETE.
7. 95% COMPACTION FOR SUBGRADE AND CSTC REQUIRED UNDER ALL DRIVEWAY APPROACHES. (SHADED AREA)
8. TYPE "B" CURB AND GUTTER (SHOWN) IS REQUIRED IN ALL NEW DEVELOPMENTS. TYPE "A" CURB IS ALLOWED WHERE DRIVEWAYS ARE TO BE INSTALLED ON EXISTING ROADWAYS THAT DO NOT HAVE CURB AND GUTTER.

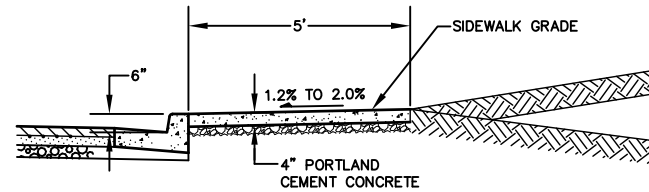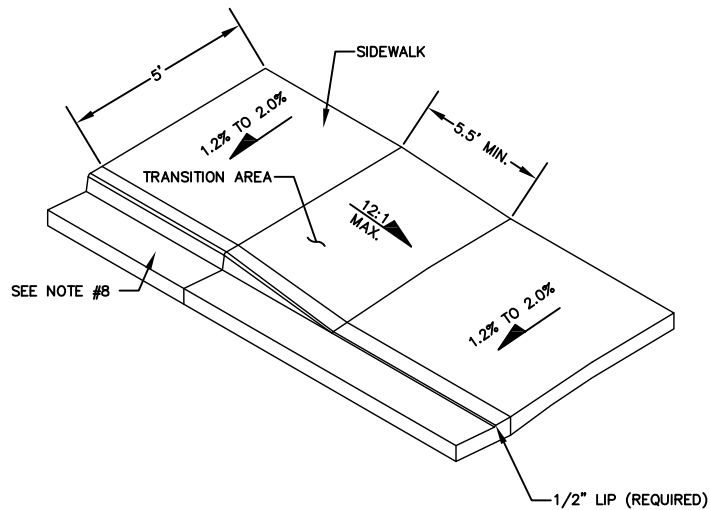

SECTION A-A

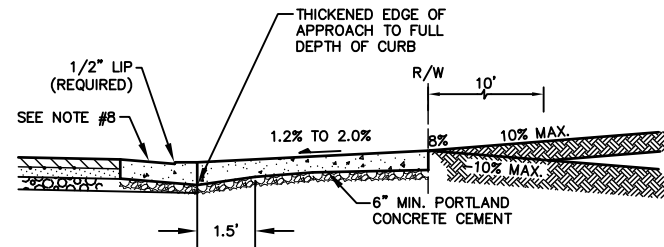

SECTION B-B

NO.	DATE	BY	CHKD.	APPR.	REVISION



CITY OF LIBERTY LAKE
DEPARTMENT OF PUBLIC WORKS
LIBERTY LAKE, WA. 99019 509-755-6700


André Staples

6-29-17

STANDARD
CEMENT CONCRETE APPROACHES


NOT TO SCALE
STD-A06.DWG

SHEET
A-6

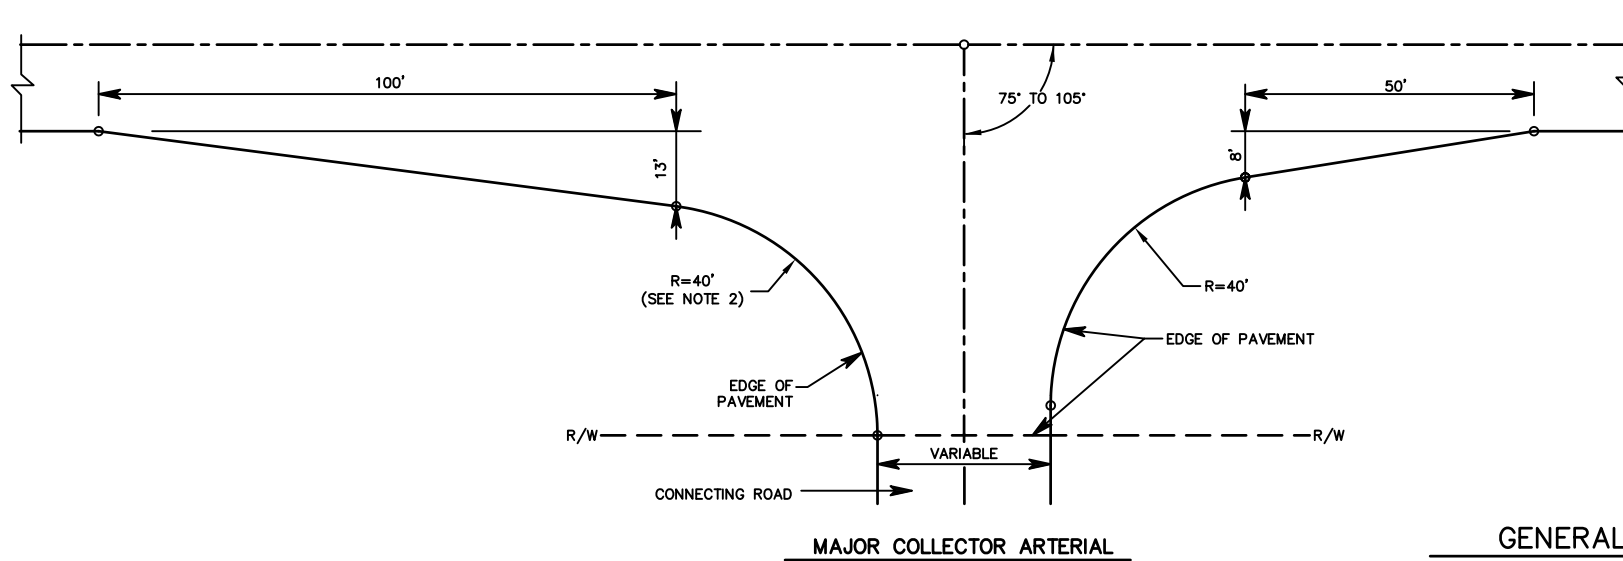

GENERAL NOTES

1. ALL APPROACHES ARE SYMMETRICAL ABOUT CENTERLINE UNLESS OTHERWISE NOTED.
2. WHERE LARGER TRUCK TURNING MOVEMENTS ARE ENCOUNTERED LARGER RETURN RADIUS AND RIGHT TURN TAPERS MAY BE REQUIRED. RADIUS AND TAPERS SHALL BE DETERMINED BY THE CITY ENGINEER.
3. DECELERATION/ACCELERATION LANES MAY BE REQUIRED IF DETERMINED BY ENGINEERING ANALYSIS OR REQUIRED BY THE CITY ENGINEER.

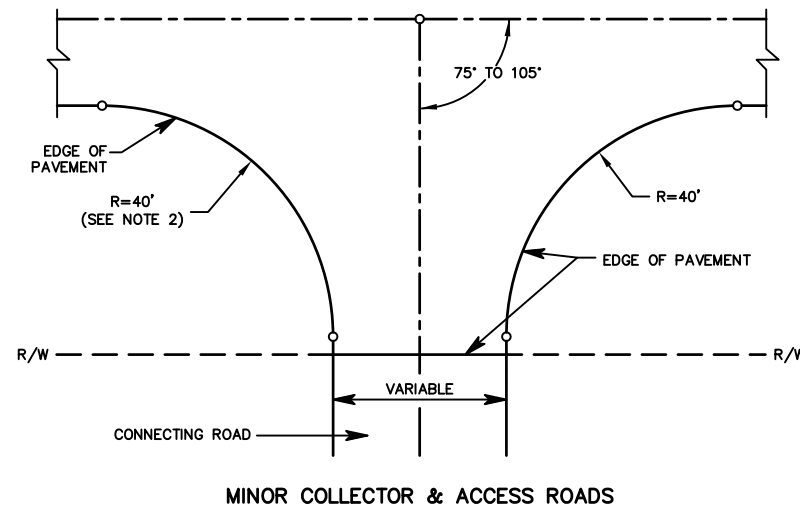

NO.	DATE	BY	CHKD.	APPR.	REVISION



CITY OF LIBERTY LAKE
DEPARTMENT OF PUBLIC WORKS
LIBERTY LAKE, WA. 99019 509-755-6700

Andrew Staples




6-29-17

STANDARD
RURAL ROAD APPROACHES


NOT TO SCALE
STD-A07.DWG

SHEET
A-7

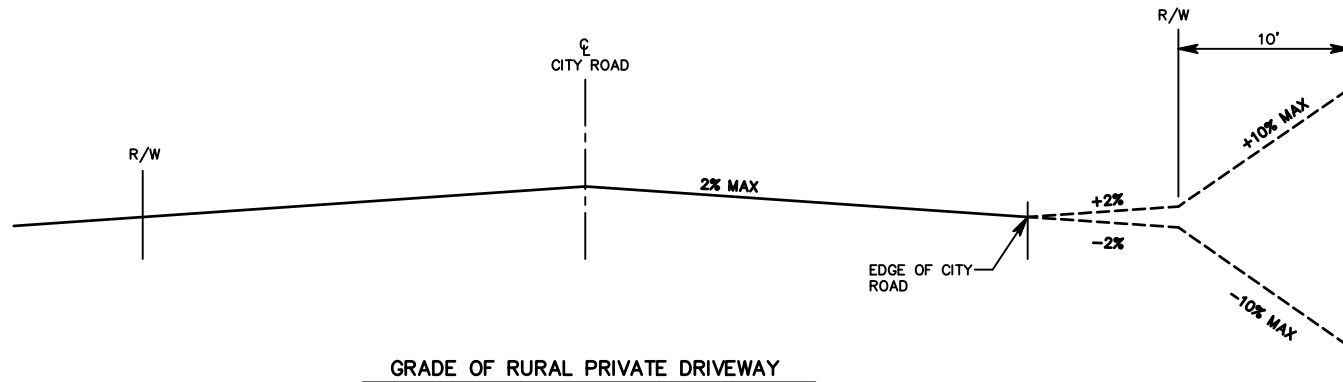

GENERAL NOTES

1. THE DRAINAGE PIPE SHALL HAVE A MINIMUM DIAMETER OF 12". LARGER PIPES MAY BE REQUIRED BY THE CITY ENGINEER WHERE LARGER FLOWS OCCUR.
2. REFER TO APPROACH SECTION REGARDING LARGER CULVERTS

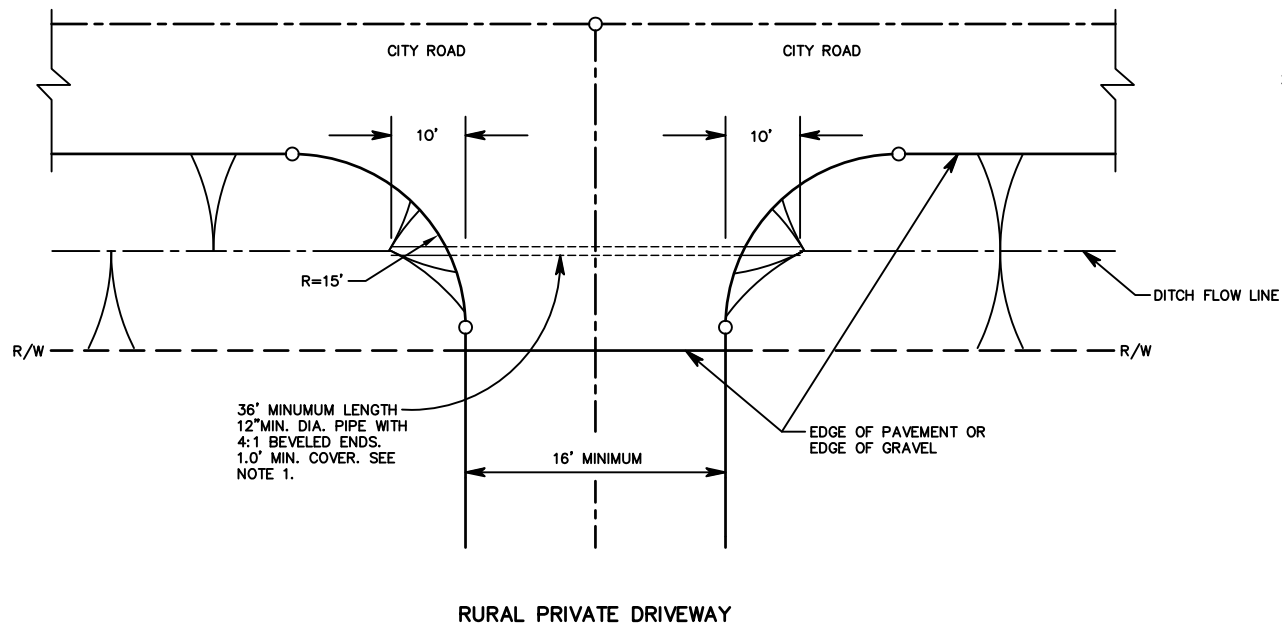

36' MINIMUM LENGTH
12" MIN. DIA. PIPE WITH
4:1 BEVELED ENDS.
1.0' MIN. COVER. SEE
NOTE 1.

Andrew Staples



NOT TO SCALE
STD-A08.dwg

NO.	DATE	BY	CHKD.	APPR.	REVISION




CITY OF LIBERTY LAKE
DEPARTMENT OF PUBLIC WORKS
LIBERTY LAKE, WA. 99019 509-755-6700


6-29-17

STANDARD
RURAL DRIVEWAY APPROACHES


SHEET
A-8

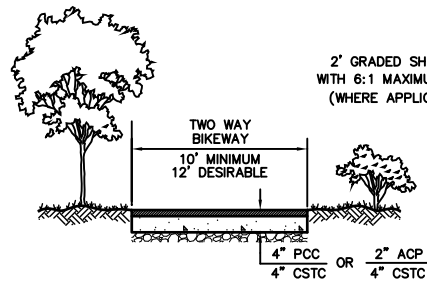

SHARED USE PATHWAY

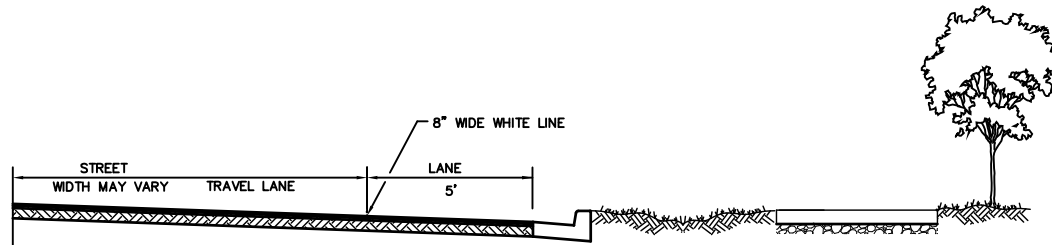

BIKE LANE

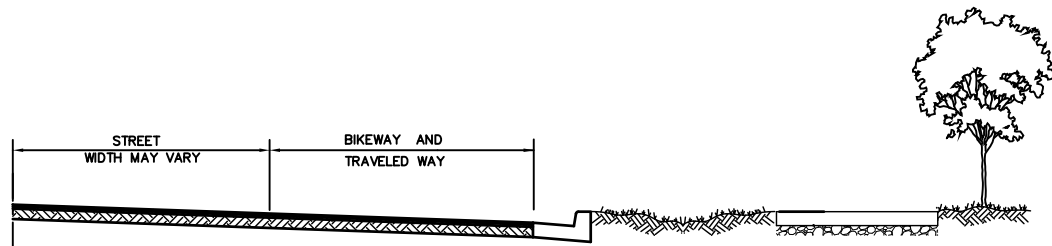

BIKE ROUTE

NOTE:

SIGNING FOR BIKEWAYS
SHALL BE CONSISTENT WITH
THE MANUAL OF UNIFORM
TRAFFIC CONTROL DEVICES

NO.	DATE	BY	CHKD.	APPR.

REVISION



CITY OF LIBERTY LAKE
DEPARTMENT OF PUBLIC WORKS
LIBERTY LAKE, WA. 99019 509-755-6700


Andre Staples
6-29-17



STANDARD
BIKE WAYS & SHARED USE PATHWAYS

NOT TO SCALE
STD-A09.dwg

SHEET
A-9

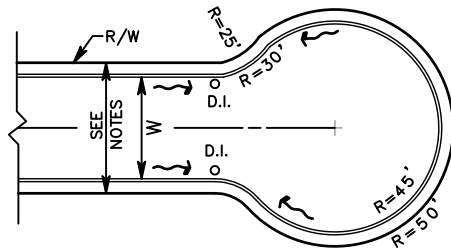

FULL CUL-DE-SAC

GENERAL NOTES

1. THE DRAINAGE INLETS (D.I.) SHOWN ON THIS SHEET ARE REQUIRED ONLY WHEN THE STREET SLOPES TOWARD THE CUL-DE-SAC.
2. THE WIDTH OF RIGHT-OF-WAY AND THE CURB TO CURB STREET DIMENSIONS SHALL BE SPECIFIED BY THE CITY ENGINEER.
3. MINIMUM CURB GRADES ON CUL-DE-SACS SHALL BE 1%.

NO.	DATE	BY	CHKD.	APPR.



CITY OF LIBERTY LAKE
DEPARTMENT OF PUBLIC WORKS
LIBERTY LAKE, WA. 99019 509-755-6700

Andrew Staples




6-29-17

STANDARD
CUL-DE-SACS-ROADS

NOT TO SCALE
STD-A10.DWG

SHEET
A-10

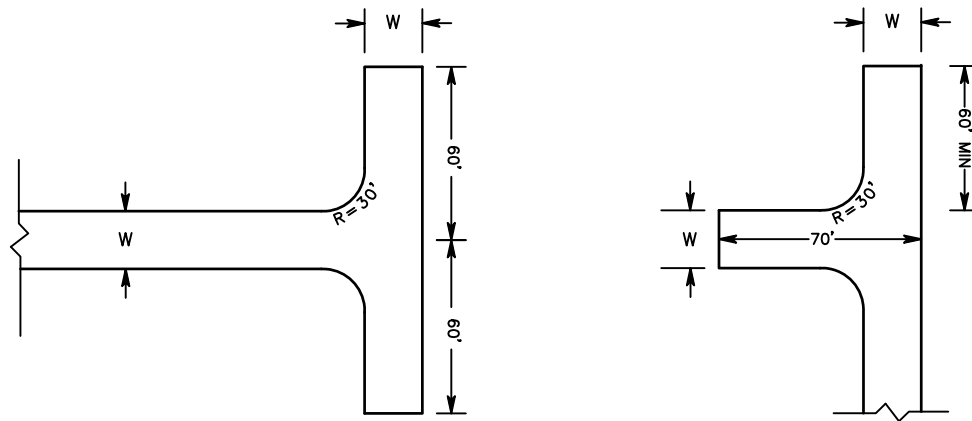


ALTERNATE TURN-AROUNDS

W = WIDTH OF ROADWAY BEING TERMINATED

NOTE:

ALTERNATE TURN-AROUNDS MAY BE USED WHEN THE TERRAIN PRECLUDES THE USE OF STANDARD CUL-DE-SAC.

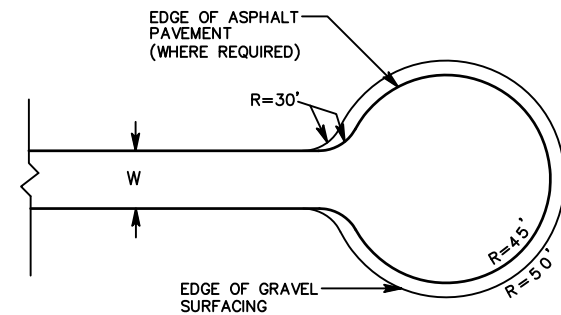

STANDARD CUL-DE-SAC


NO.	DATE	BY	CHKD.	APPR.

REVISION



CITY OF LIBERTY LAKE
DEPARTMENT OF PUBLIC WORKS
LIBERTY LAKE, WA. 99019 509-755-6700

6-29-17

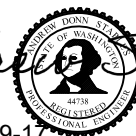


Andrew Staples

STANDARD
CUL-DE-SAC-PRIVATE ROADS

NOT TO SCALE
STD-A11.dwg



SHEET
A-11

1. ALL CONCRETE SHALL BE CLASS 3000.
2. 1/2" PREMOLDED JOINT FILLER IN WALL AT MAXIMUM 25' CENTERS. JOINT SHALL OCCUR AT PANEL EDGE AND CONTINUE TRANSVERSELY THROUGH SIDEWALK.
3. REINFORCING SHALL BE A CURTAIN OF 4"x4" - W4/W4 WELDED WIRE MESH.
4. CLASS 1 SURFACE TREATMENT ON ALL EXPOSED WALL SURFACES.
5. ALL BACKFILL BEHIND WALL SHALL BE FREE DRAINING GRANULAR MATERIAL.
6. SLEEVES FOR FENCE POSTS SHALL BE CENTERED AS DIRECTED BY THE ENGINEER. WALLS 2'-6" OR TALLER REQUIRE A FENCE OR AS DIRECTED BY THE ENGINEER.
7. THIS WALL IS DESIGNED TO BE USED WITH A LEVEL BACKFILL AND NO SURCHARGE.

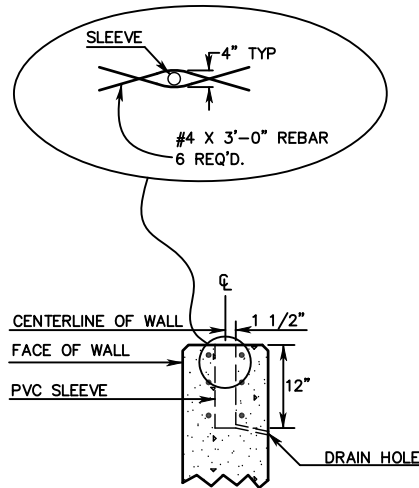

3" I.D. X 12" SLEEVE FOR FUTURE FENCE
POST PLACEMENT. CONSTRUCT 1/2" DRAIN
HOLE AS SHOWN.


SLEEVE FOR FENCE POST ON
TOP OF WALL

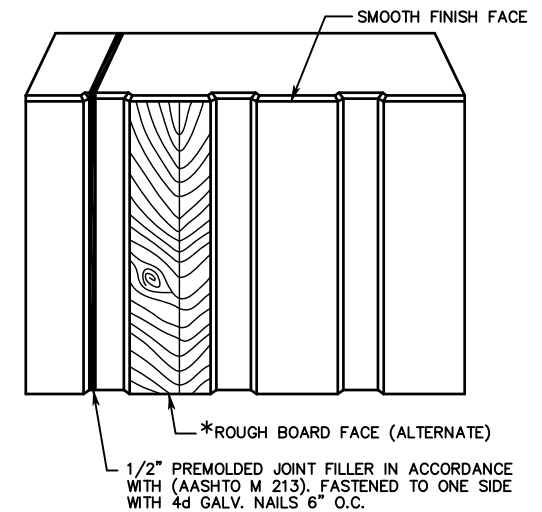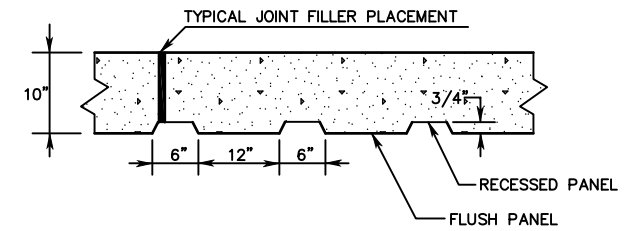

ALTERNATE FACE TREATMENT TO BE CONSTRUCTED
WHERE DESIGNATED IN SPECIAL PROVISIONS.

* ROUGH BOARD FORM—FINISHED SURFACE OF FLUSH PANEL IS TO SIMULATE THE GRAIN OF ROUGH BOARDS. USE FORM LINER.

NOT TO SCALE

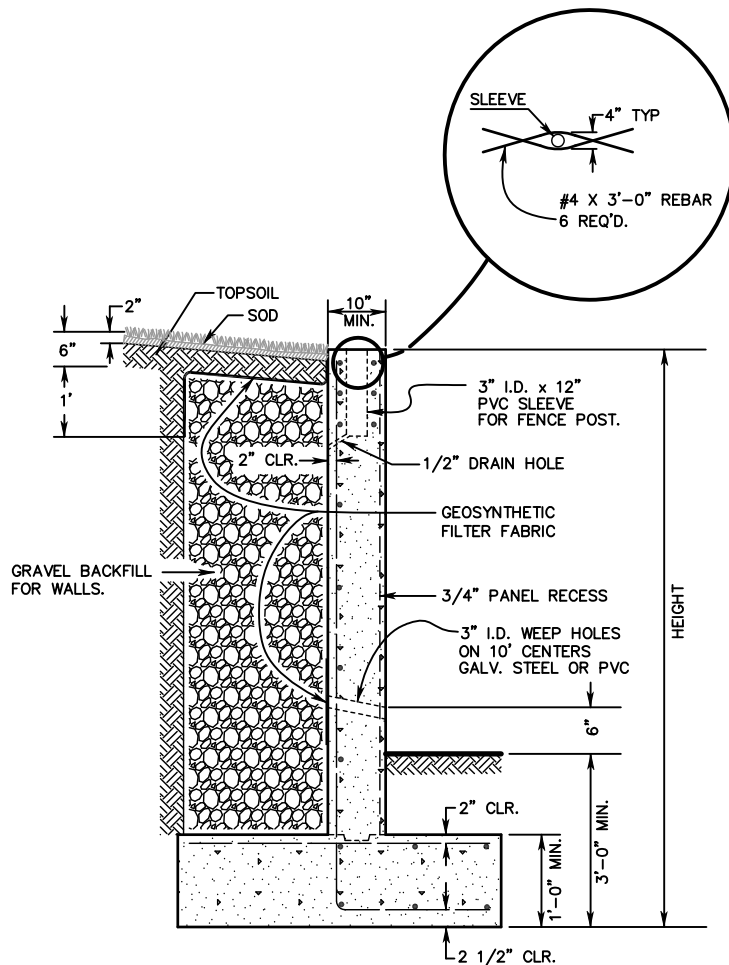


TYPICAL SECTION

NOTE: THE BLUNT END OF A RETAINING WALL IS NOT ALLOWED WITHIN THE CLEAR ZONE.

GENERAL NOTES

1. ALL CONCRETE CLASS 4000.
2. ALL EDGES TO BE 3/4" CHAMFER.
3. CONCRETE THICKNESS, STRUCTURAL DETAILS, SIZE AND NUMBER OF REINFORCEMENT SHALL BE DETERMINED BY ENGINEER.
4. 1/2" PREMOLDED JOINT FILLER IN WALL AT MAXIMUM 25' CENTERS. JOINT SHALL OCCUR AT PANEL EDGE AND CONTINUE TRANSVERSELY THROUGH SIDEWALK.
5. SLEEVES FOR FENCE POSTS SHALL BE CENTERED AS DIRECTED BY ENGINEER. WALLS 2'-6" OR TALLER REQUIRE A FENCE OR AS DIRECTED BY ENGINEER.

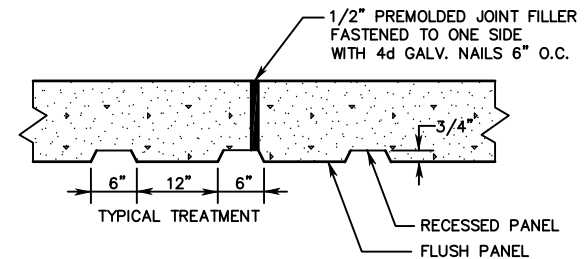

FACE TREATMENT ON WALL

NO.	DATE	BY	CHKD.	APPR.

REVISION



CITY OF LIBERTY LAKE
DEPARTMENT OF PUBLIC WORKS
LIBERTY LAKE, WA. 99019 509-755-6700


6-29-17



STANDARD
RETAINING WALL


NOT TO SCALE
STD-A13.dwg

SHEET
A-13

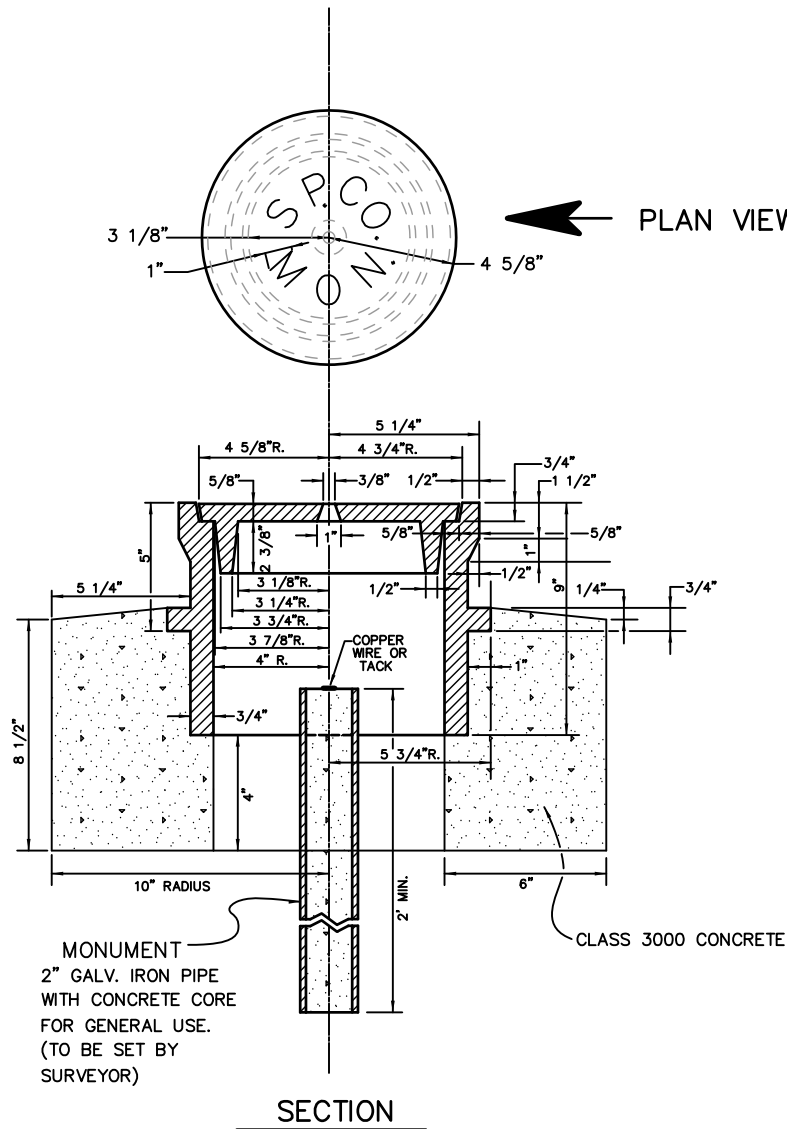

GENERAL NOTES

1. THE CASTINGS SHALL BE GREY IRON CASTINGS, AASHTO DESIGNATION M-105, CLASS 30B. THE COVER AND SEAT SHALL BE MACHINED SO AS TO HAVE CONTACT AROUND THE ENTIRE CIRCUMFERENCE AND FULL WIDTH OF BEARING SURFACE.
2. WHEN THE MONUMENT CASE AND COVER ARE PLACED IN CEMENT CONCRETE PAVEMENT THE CONCRETE BASE IS NOT NEEDED.
3. A RECORD OF REFERENCES TO SURVEY POINTS SHALL BE SUBMITTED TO THE COUNTY ENGINEERS OFFICE AS SHOWN ON SAMPLE.

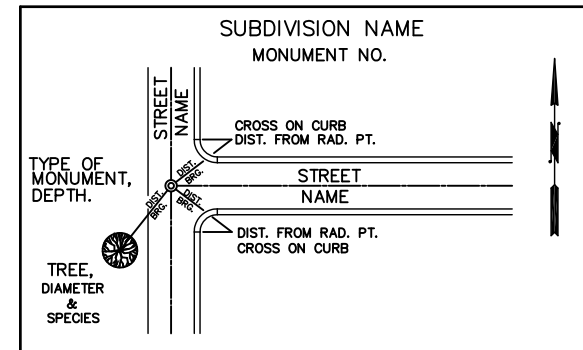

NO.	DATE	BY	CHKD.	APPR.

REVISION



CITY OF LIBERTY LAKE
DEPARTMENT OF PUBLIC WORKS
LIBERTY LAKE, WA. 99019 509-755-6700

6-29-11



Andrew Staples





STANDARD
MONUMENT CASE & COVER

NOT TO SCALE
STD-A14.dwg

SHEET
A-14


GENERAL NOTES

1. SIGNS SHALL MEET SPECIFICATIONS FOR FLAT PLATE ALUMINUM, 0.08" THICK, ALODINE 1200 OR EQUAL.
2. THE SIGN SURFACE SHALL BE GREEN TRANSPARENT ELECTRONIC CUTTABLE (EC) FILM REVERSE WEEDED ON WHITE BACKGROUND MEETING OR EXCEEDING ASTM 4956 TYPE IV (HIGH INTENSITY PRISMATIC) RETRO-REFLECTIVE SHEETING.
3. LETTERS SHALL BE SERIES B.
4. ALL ROADWAYS SHALL INCLUDE THE ABBREVIATED LABEL (I.E. - COURT - CT. DRIVE - DR. ETC.) ROAD NAME/NUMBER IN SENTENCE CASE.
5. FOUNDATION CHANGES MUST BE MADE IN WRITING TO THE CITY ENGINEER.

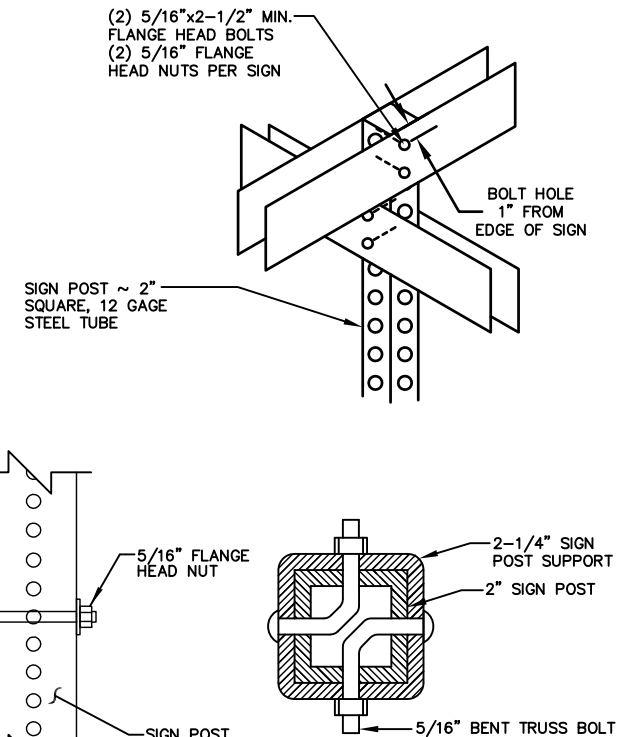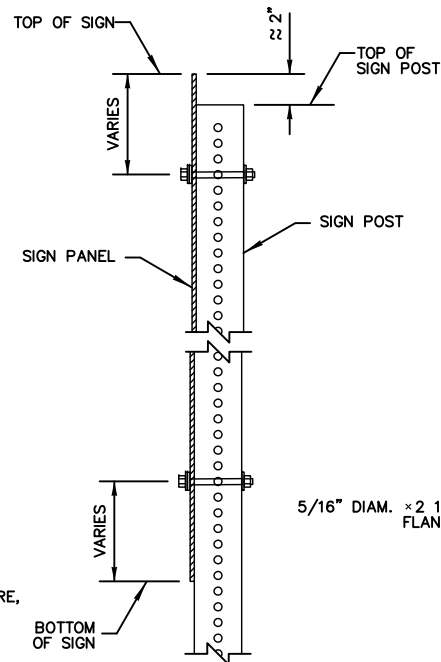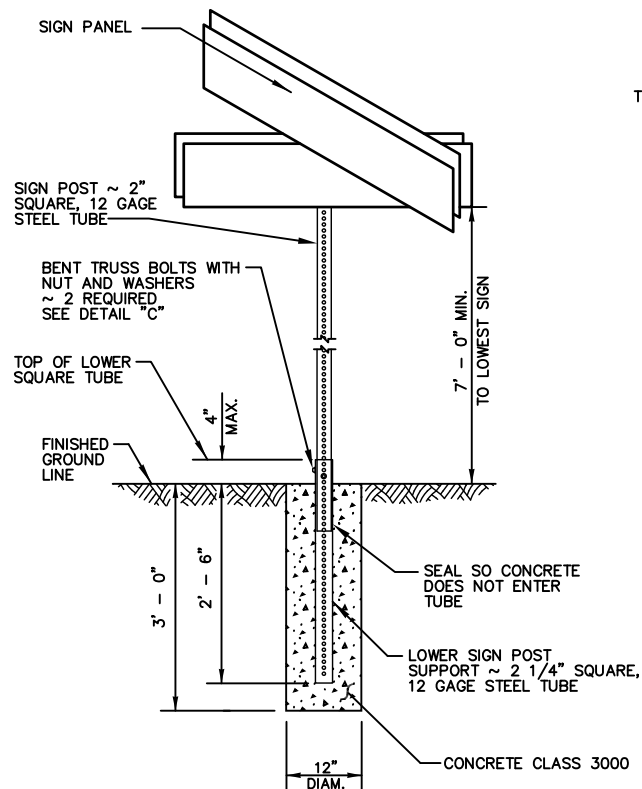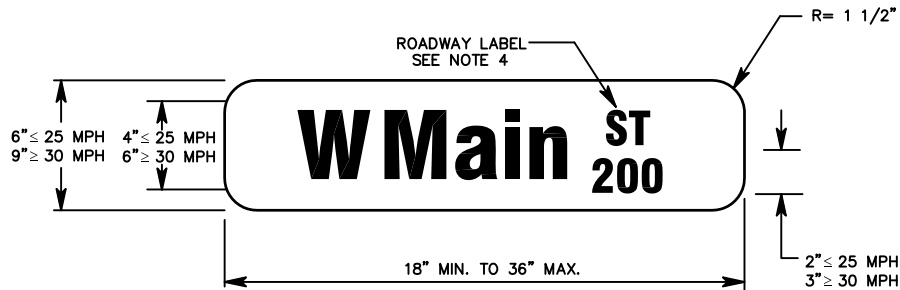

GENERAL NOTES


1. GRAVEL BACKFILL QUANTITY FOR DRYWELLS :
TYPE "A" - 30 CUBIC YARDS MINIMUM / 42 TONS.
TYPE "B" - 40 CUBIC YARDS MINIMUM / 56 TONS.
OR AS SPECIFIED ON ROAD PLANS.
2. SPECIAL BACKFILL MATERIAL FOR DRYWELLS SHALL CONSIST OF WASHED GRAVEL GRADED FROM 1" TO 3" WITH A MAXIMUM OF 5% PASSING THE U.S. No. 200 SCREEN, AS MEASURED BY WEIGHT. A MAXIMUM OF 10% OF THE AGGREGATE, AS MEASURED BY WEIGHT, MAY BE CRUSHED OR FRACTURED ROCK. THE REMAINING 90% SHALL BE NATURALLY OCCURRING UNFRACTURED MATERIAL.
3. FABRIC SHALL BE MODERATE SURVIVABILITY AS OUTLINED IN STANDARD SPECIFICATIONS 9-33
4. SEE STANDARD PLANS SHEETS B-2 AND B-3 FOR PRECAST CONCRETE DETAILS.
5. ADJUSTMENT BLOCKS SHALL BE CEMENT CONCRETE.
6. PRECAST RISER MAY BE USED IN COMBINATION WITH OR IN LIEU OF ADJUSTING BLOCKS.
7. WHEN PVC PIPE IS USED A PVC ADAPTER SHALL BE INSTALLED.
8. PIPES SHALL BE GROUTED INTO DRYWELLS WITH NON-SHRINK GROUT.

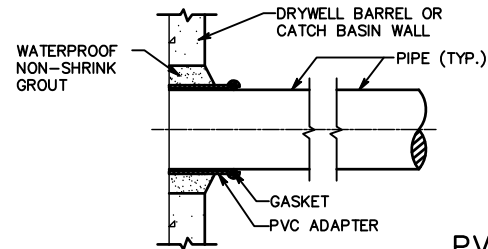


NOTE:

PVC PIPE ADAPTERS AND GASKET MAY VARY IN SHAPE AND SIZE AS ILLUSTRATED IN DETAIL BY ACCEPTABLE ALTERNATE IN ACCORDANCE WITH A.S.T.M.-C-428.

PVC ADAPTER (SAND COLLAR)

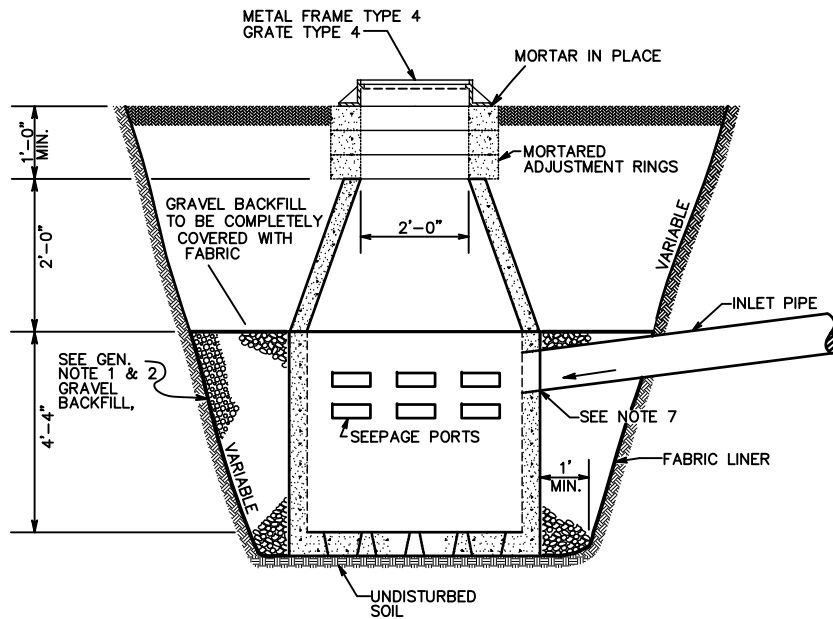

DRYWELL - TYPE 'A'

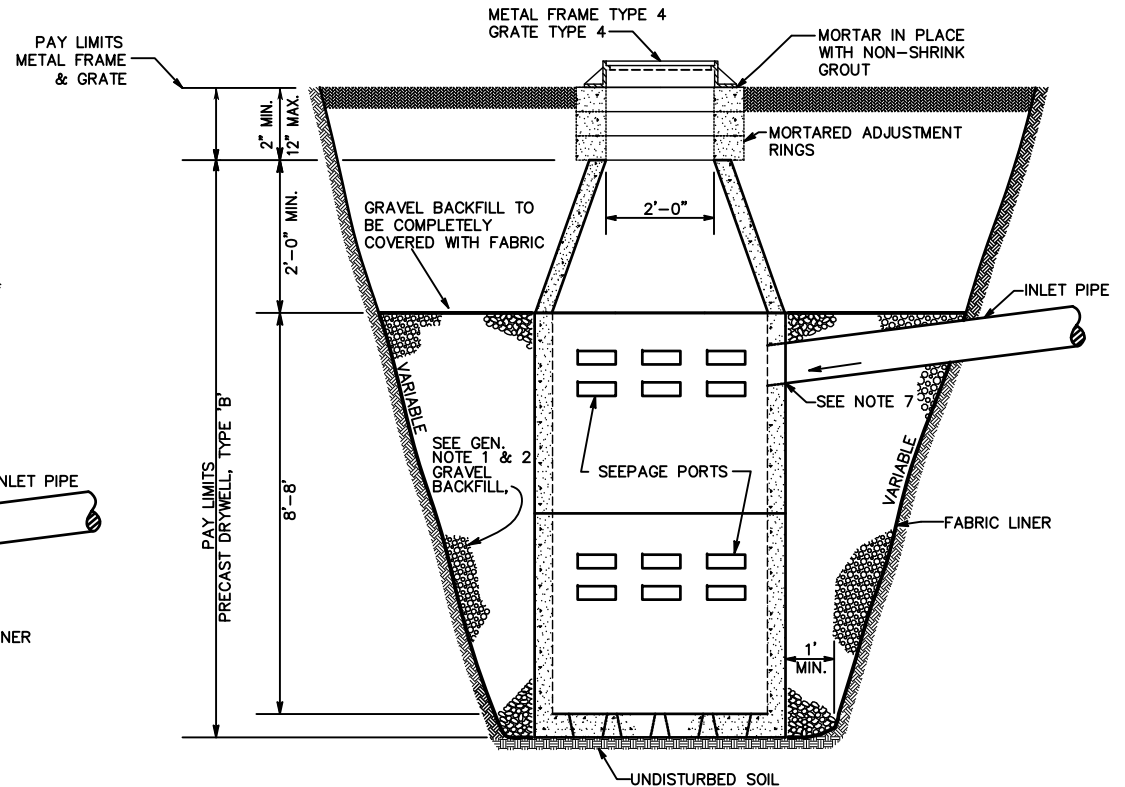

DRYWELL - TYPE 'B'

NO.	DATE	BY	CHKD.	APPR.	REVISION




CITY OF LIBERTY LAKE
DEPARTMENT OF PUBLIC WORKS
LIBERTY LAKE, WA. 99019 509-755-6700

6-29-17
Andrew Staples
REGISTERED PROFESSIONAL ENGINEER
WASHINGTON STATE
NO. 10000


STANDARD
PRECAST DRYWELLS

NOT TO SCALE
STD-B01.dwg

SHEET
B-01

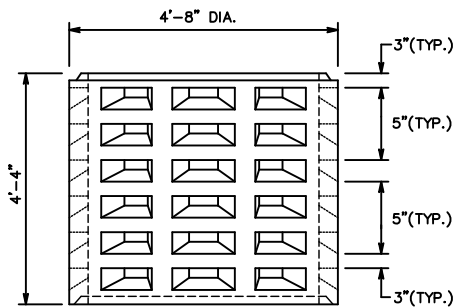


DRYWELL BARREL
(ELEVATION)

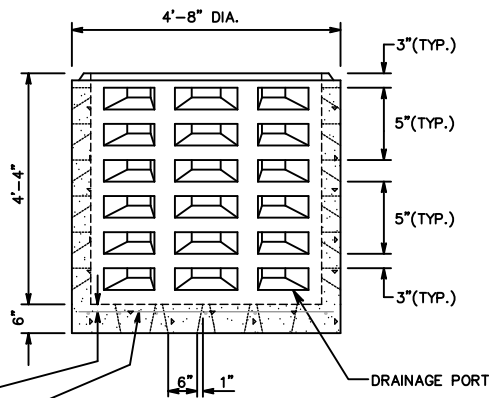


1 1/2" CLEARANCE
#4 BARS @ 10"
EACH WAY


DRYWELL BASE
(ELEVATION)

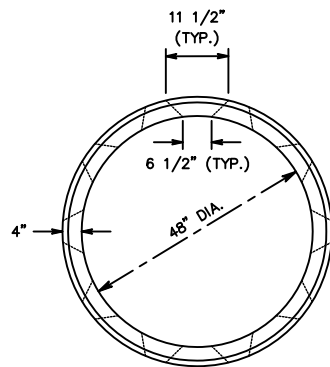


DRYWELL BARREL
(PLAN)

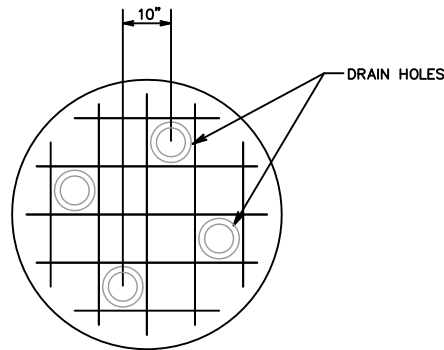


BASE DRAIN HOLE DETAIL
(PLAN)

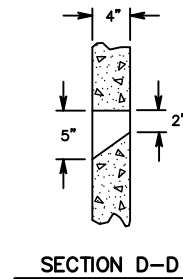

SECTION D-D

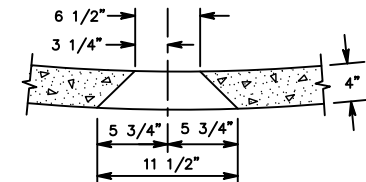

SECTION C-C

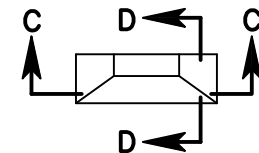

DRAINAGE PORT

GENERAL NOTES

1. CONCRETE DRYWELL ITEMS SHALL BE CONSTRUCTED WITH THE BARRELS AND CONES REINFORCED WITH 0.12 SQ. IN. STEEL GRADE 40, PER LINEAL FOOT OF WALL.
2. TOLERANCE OF DIMENSIONS FOR DRAINAGE PORTS SHALL BE 1/2".
3. EACH BARREL SECTION SHALL A MINIMUM OF 6 ROWS OF DRAINAGE PORTS VERTICALLY AND A MINIMUM OF 10 DRAINAGE PORTS AROUND THE CIRCUMFERENCE OF THE BARREL.

NO.	DATE	BY	CHKD.	APPR.	REVISION



CITY OF LIBERTY LAKE
DEPARTMENT OF PUBLIC WORKS
LIBERTY LAKE, WA. 99019 509-755-6700

Andrea Staples
REGISTERED PROFESSIONAL ENGINEER
6-29-17


STANDARD
PRECAST DRYWELL DETAILS

NOT TO SCALE
STD-B02.dwg


SHEET
B-2

GENERAL NOTES

1. CONCRETE ITEMS SHALL BE CONSTRUCTED IN ACCORDANCE WITH ASTM C 478 (AASHTO M199) & ASTM C 890 UNLESS OTHERWISE SHOWN ON PLANS OR NOTED IN THE PROJECT SPECIAL PROVISIONS.

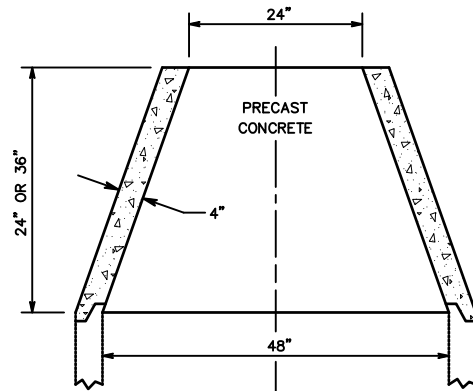


CONCENTRIC CONE

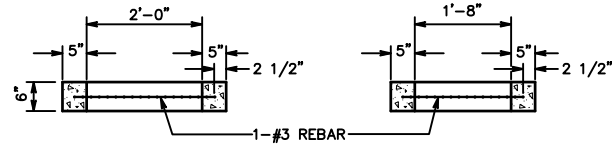


SECTION E-E

SECTION F-F

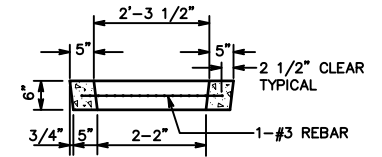


SECTION C-C

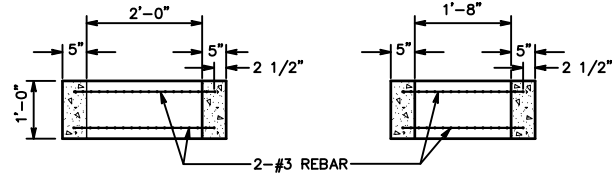


SECTION E-E


SECTION F-F

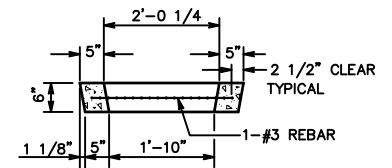


SECTION D-D

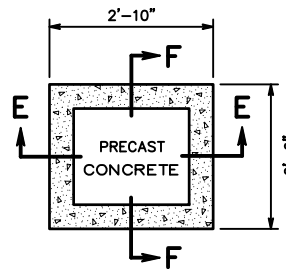

RISER, TYPE 1

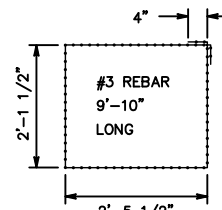

BENDING

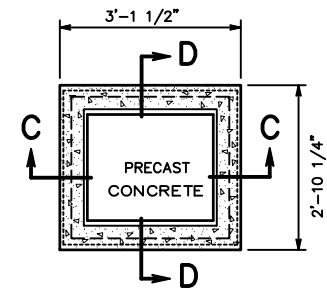

RISER, TYPE 2

NO.	DATE	BY	CHKD.	APPR.

REVISION



CITY OF LIBERTY LAKE
DEPARTMENT OF PUBLIC WORKS
LIBERTY LAKE, WA. 99019 509-755-6700


Andrew Staples

6-29-11


STANDARD
ROADWAY SECTION - CURBED

NOT TO SCALE
STD-B03.dwg


SHEET
B-3

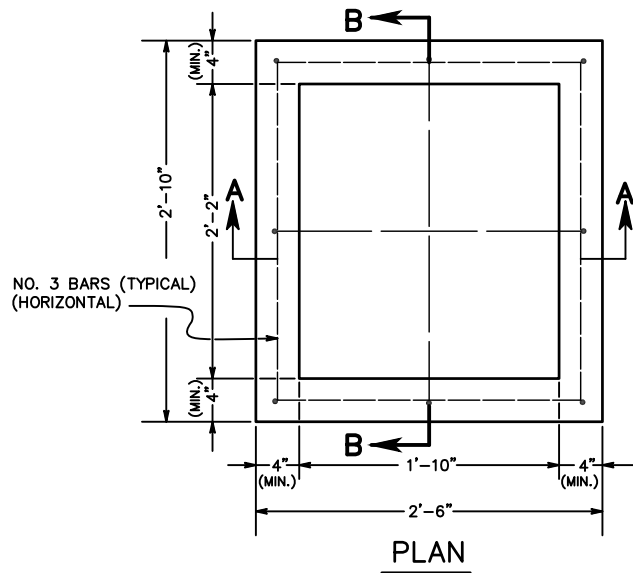

- ### GENERAL NOTES
1. CATCH BASIN SHALL BE CONSTRUCTED IN ACCORDANCE WITH ASTM C 478 (AASHTO M 199) & ASTM C 890 UNLESS OTHERWISE SHOWN ON PLANS OR NOTED IN THE PROJECT SPECIAL PROVISIONS.
 2. AS AN ACCEPTABLE ALTERNATE TO REBAR, WELDED WIRE FABRIC HAVING A MINIMUM AREA OF 0.12 SQUARE INCHES PER FOOT MAY BE USED. WELDED WIRE FABRIC SHALL COMPLY TO ASTM A 497 (AASHTO M 221). WIRE FABRIC SHALL NOT BE PLACED IN THE KNOCKOUTS.
 3. PRECAST BASINS SHALL BE FURNISHED WITH CUTOUTS OR KNOCKOUTS. KNOCKOUTS SHALL HAVE A WALL THICKNESS OF 2" MINIMUM.
 4. KNOCKOUTS SHALL BE ON ALL 4 SIDES WITH MAXIMUM DIAMETER OF 20". KNOCKOUTS SHALL BE ROUND. PIPE SHALL BE INSTALLED IN FACTORY SUPPLIED KNOCKOUTS.
 5. KNOCKOUT OR CUTOUT HOLE SIZE IS EQUAL TO PIPE OUTER DIAMETER PLUS CATCH BASIN WALL THICKNESS.
 6. THE MAXIMUM DEPTH FROM THE FINISHED GRADE TO THE PIPE INVERT IS 5'-0".
 7. THE TAPER ON THE SIDES OF THE PRECAST BASE SECTION AND RISER SECTION SHALL NOT EXCEED 1/2"/FT.
 8. CATCH BASIN FRAME AND GRATE SHALL BE IN ACCORDANCE WITH STANDARD SPECIFICATION. MATING SURFACES SHALL BE FINISHED TO ASSURE NON-ROCKING FIT.
 9. FRAME AND GRATE MAY BE INSTALLED WITH FLANGE DOWN OR CAST INTO RISER.
 10. WHEN PVC PIPE IS USED, A PVC ADAPTER SHALL BE INSTALLED. SEE DETAIL ON SHT B-1.
 11. PVC ADAPTER SHALL BE GROUTED INTO CATCH BASIN, WITH WATERPROOF NON-SHRINK GROUT.

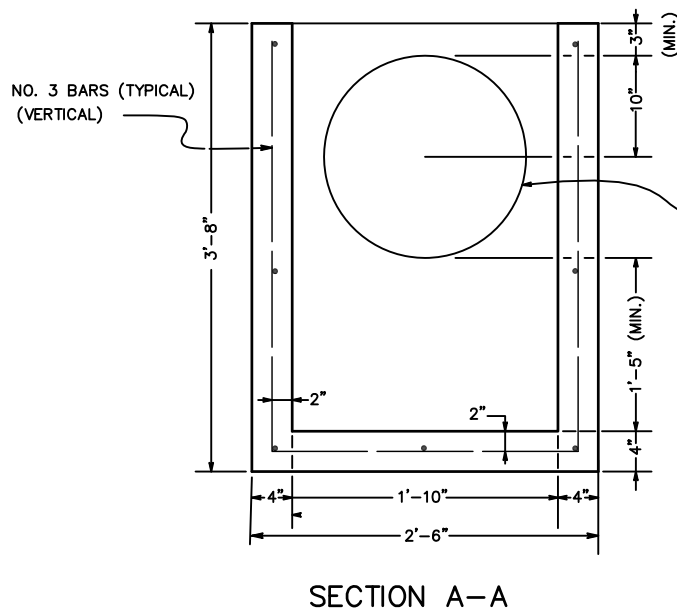

KNOCKOUT

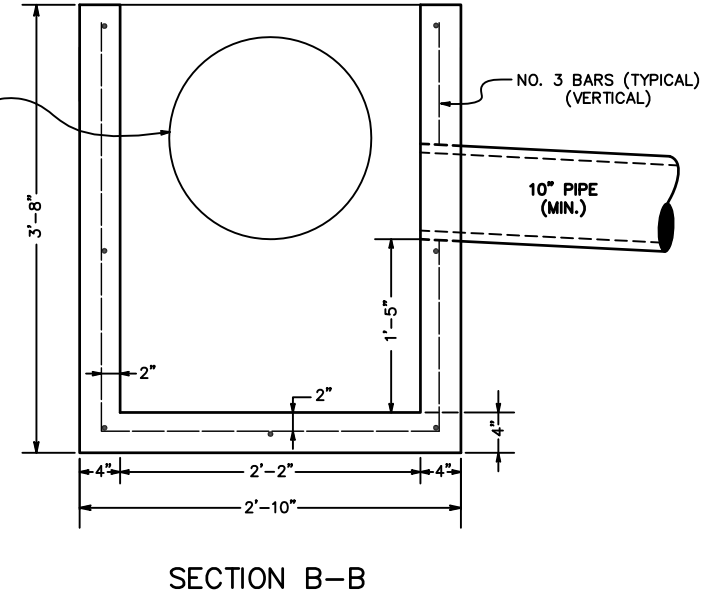


NO.	DATE	BY	CHKD.	APPR.	REVISION



CITY OF LIBERTY LAKE
DEPARTMENT OF PUBLIC WORKS
LIBERTY LAKE, WA. 99019 509-755-6700

6-29-17

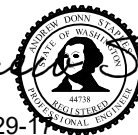


Andrew Staples

STANDARD
CATCH BASIN TYPE 1

NOT TO SCALE
STD-B04.dwg


SHEET
B-4

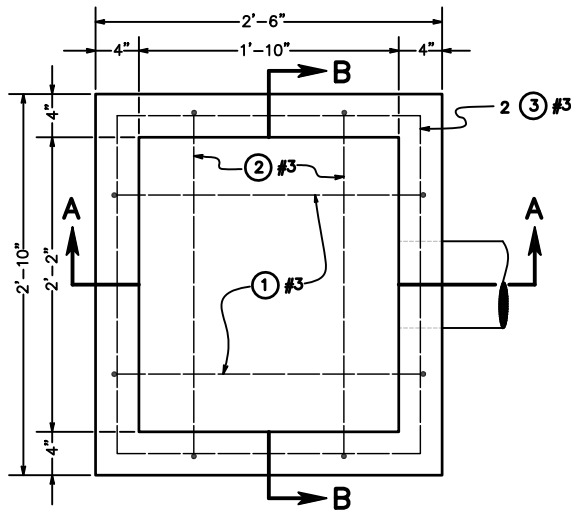

PLAN

MARK	LOCATION	NO.	SIZE	LENGTH
①	BOTTOM SLAB & SIDEWALLS	2	3	4'- 9"
②	BOTTOM SLAB & SIDEWALLS	2	3	5'- 1"
③	SIDEWALLS	2	3	9'- 8"


BAR LIST

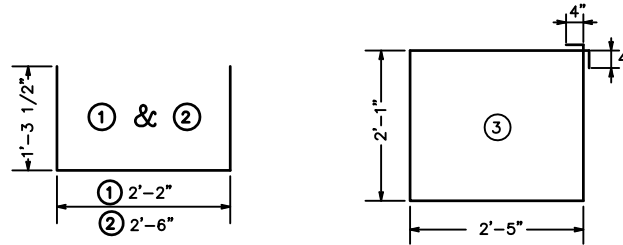


BENDING DIAGRAM

GENERAL NOTES

1. CONCRETE INLET SHALL BE CONSTRUCTED IN ACCORDANCE WITH ASTM C 478 (AASHTO M 199) & ASTM C 890 UNLESS OTHERWISE SHOWN ON PLANS OR NOTED IN THE PROJECT SPECIAL PROVISIONS.
2. REINFORCING STEEL SHALL BE GRADE 40 OR GRADE 60.
3. CONCRETE INLETS SHALL BE SET ON A COMPACTED OR UNDISTURBED LEVEL FOUNDATION.
4. AS AN ACCEPTABLE ALTERNATE TO REBAR, WELDED WIRE FABRIC HAVING A MINIMUM AREA OF .12 SQUARE INCHES PER FOOT MAY BE USED. WELDED WIRE FABRIC SHALL COMPLY TO ASTM A 497 (AASHTO M 221). WIRE FABRIC SHALL NOT BE PLACED IN THE KNOCKOUTS.
5. WHEN PVC PIPE IS USED, A SAND COLLAR SHALL BE INSTALLED. SEE DETAIL SHT. B-1.
6. INLET PIPE SHALL BE GROUTED INTO CONCRETE INLET, WITH WATERPROOF NON-SHRINK GROUT.
7. KNOCKOUTS SHALL BE ON ALL 4 SIDES WITH MAXIMUM DIAMETER OF 17". KNOCKOUTS SHALL BE ROUND. PIPE SHALL BE INSTALLED IN FACTORY SUPPLIED KNOCKOUTS.

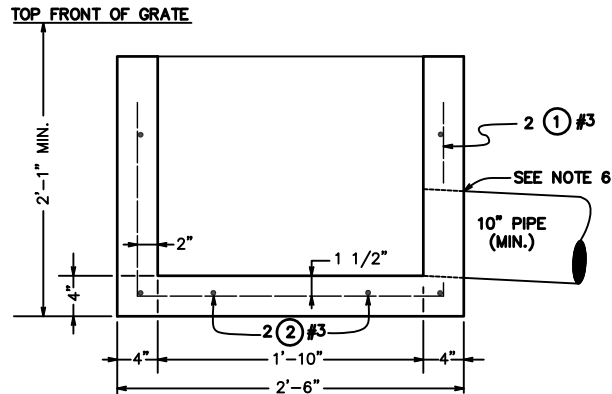

SECTION A-A

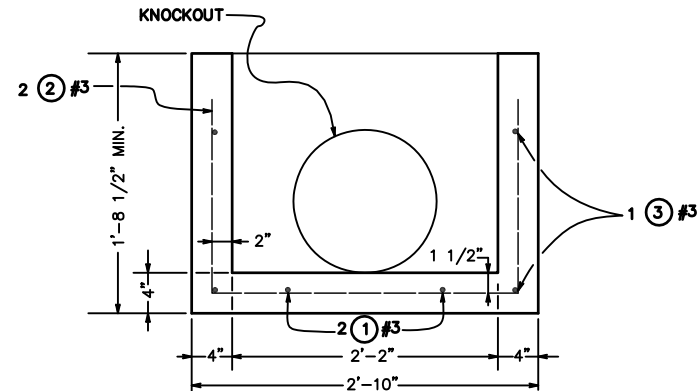

SECTION B-B

NO.	DATE	BY	CHKD.	APPR.

REVISION



CITY OF LIBERTY LAKE
DEPARTMENT OF PUBLIC WORKS
LIBERTY LAKE, WA. 99019 509-755-6700

6-29-17




Andrew Staples

STANDARD
CONCRETE INLET TYPE 1

NOT TO SCALE
STD-B05.dwg

SHEET
B-5

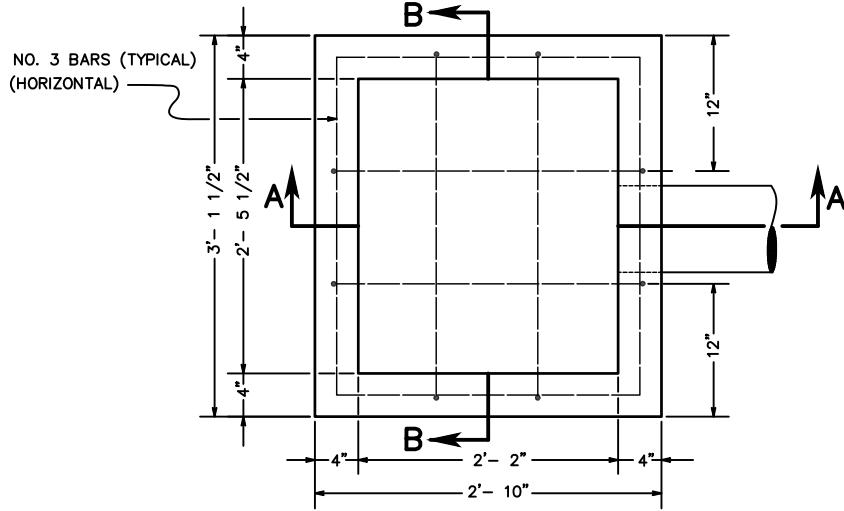


PLAN

TABLE


PIPE DIAMETER	"H"
10"	2'- 4"
12"	2'- 5 1/2"
15"	2'- 9"
18"	3'- 0"

GENERAL NOTES

1. CONCRETE INLET SHALL BE CONSTRUCTED IN ACCORDANCE WITH ASTM C 478 (AASHTO M 199) & ASTM C 890 UNLESS OTHERWISE SHOWN ON PLANS OR NOTED IN THE PROJECT SPECIAL PROVISIONS.
2. CONCRETE INLETS SHALL BE SET ON A LEVEL, COMPACTED FOUNDATION.
3. AS AN ACCEPTABLE ALTERNATE TO REBAR, WELDED WIRE FABRIC HAVING A MINIMUM AREA OF 0.12 SQUARE INCHES PER FOOT MAY BE USED. WELDED WIRE FABRIC SHALL COMPLY TO ASTM A 497 (AASHTO M 221). WIRE FABRIC SHALL NOT BE PLACED IN THE KNOCKOUTS.
4. WHEN PVC PIPE IS USED, A SAND COLLAR SHALL BE INSTALLED. SEE DETAIL ON SHT B-1
5. INLET PIPE SHALL BE GROUTED INTO CONCRETE INLET, WITH WATERPROOF NON-SHRINK GROUT.

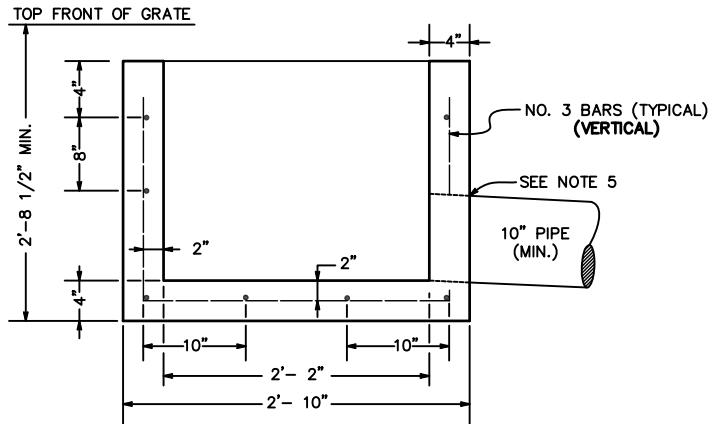

SECTION A-A

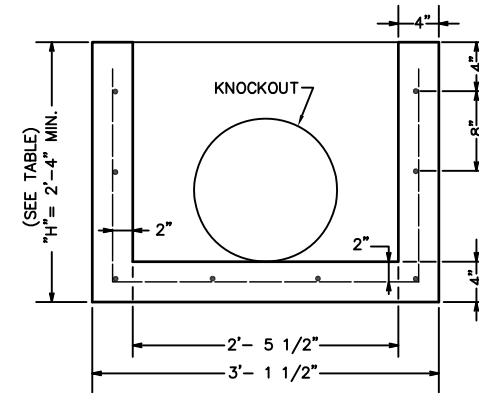

SECTION B-B

NO.	DATE	BY	CHKD.	APPR.

REVISION



CITY OF LIBERTY LAKE
DEPARTMENT OF PUBLIC WORKS
LIBERTY LAKE, WA. 99019 509-755-6700

6-29-17

Andrieu Staples




STANDARD
CONCRETE INLET TYPE 2

NOT TO SCALE
STD-B06.dwg

SHEET
B-6

GENERAL NOTES

1. THE TOP OF GRATE SHALL BE INSTALLED 1" LOWER THAN THE PROJECTED GUTTER GRADE.
(ALSO SEE STD. PLAN B-18 GUTTER DEPRESSION DETAIL)
2. THE PRECAST CONCRETE INLET SHALL BE PLACED ON THE SAME GRADE AS THE CURB.
3. RISER TYPE 2 TO BE USED WITH CATCH BASIN.

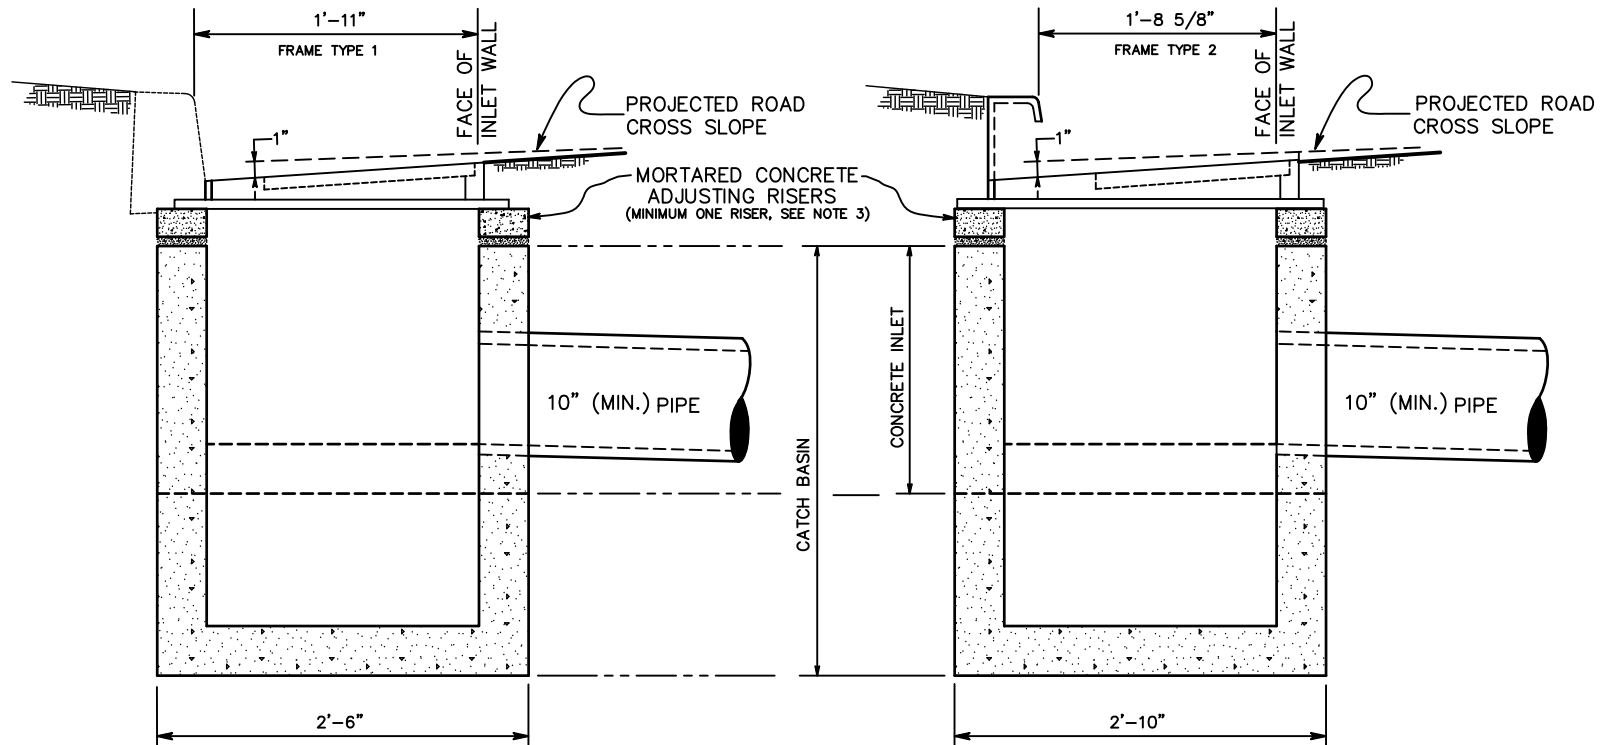

CATCH BASIN & INLET TYPE 1


CATCH BASIN & INLET TYPE 2

NO.	DATE	BY	CHKD.	APPR.	REVISION



CITY OF LIBERTY LAKE
DEPARTMENT OF PUBLIC WORKS
LIBERTY LAKE, WA. 99019 509-755-6700

6-29-17

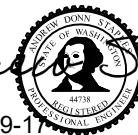



== STANDARD ==
CATCH BASIN & INLET INSTALLATION

NOT TO SCALE
STD-B07.dwg

SHEET
B-7

GENERAL NOTES

1. CURB INLET SHALL BE CONSTRUCTED IN ACCORDANCE WITH ASTM C 478 (AASHTO M 199) & ASTM C 890 UNLESS OTHERWISE SHOWN ON PLANS OR NOTED IN THE PROJECT SPECIAL PROVISIONS.
2. TOP SURFACE TO BE BROOM FINISHED.
3. ALL EXTERNAL EDGES NOT LABELED SHALL BE TROWELLED WITH 1/4" RADIUS EDGER.
4. DIMENSION "L" SHALL BE SHOWN ON THE PLANS.

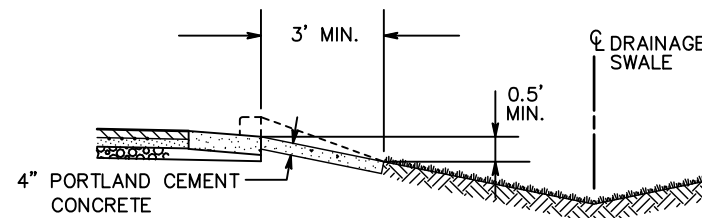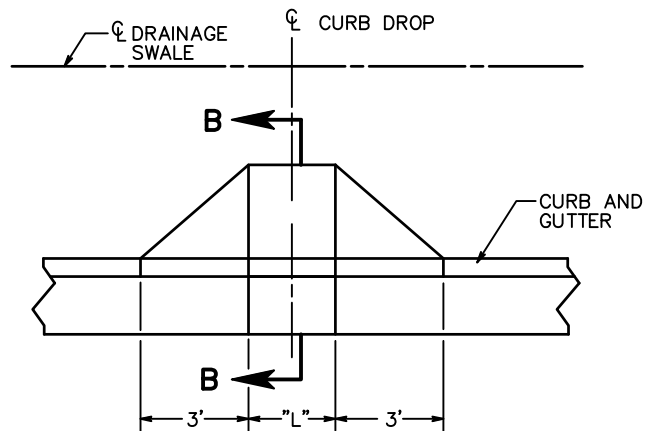

SECTION B-B

CURB INLET TYPE 1

NO.	DATE	BY	CHKD.	APPR.

REVISION



CITY OF LIBERTY LAKE
DEPARTMENT OF PUBLIC WORKS
LIBERTY LAKE, WA. 99019 509-755-6700

6-29-17





STANDARD
CURB INLET TYPE 1

NOT TO SCALE
STD-B08.dwg

SHEET
B-8



GENERAL NOTES

1. CURB INLET SHALL BE CONSTRUCTED IN ACCORDANCE WITH ASTM C 478 (AASHTO M 199) & ASTM C 890 UNLESS OTHERWISE SHOWN ON PLANS OR NOTED IN THE PROJECT SPECIAL PROVISIONS.
2. TOP SURFACE TO BE BROOM FINISHED.
3. ALL EXTERNAL EDGES NOT LABELED SHALL BE TROWELLED WITH 1/4" RADIUS EDGER.

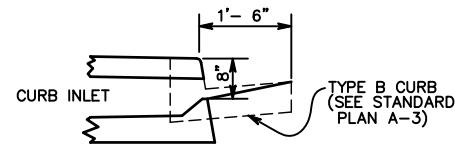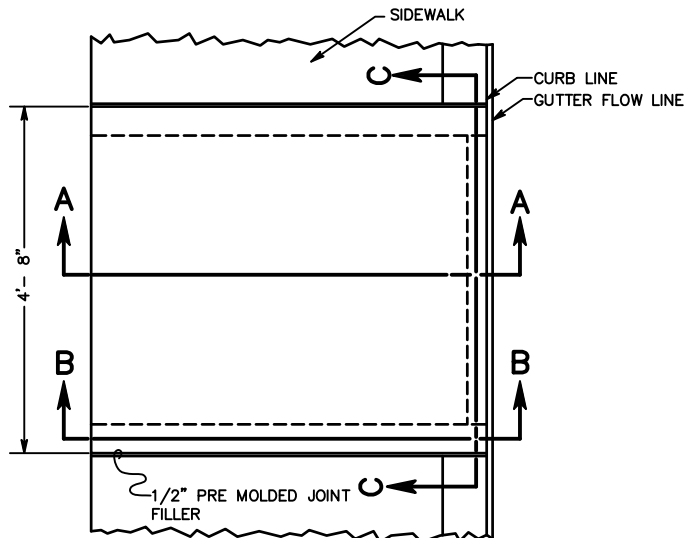

#4 REBAR @ 10" 9/16 E.W.
TYPICAL-TOP & BOTTOM

SEE SECTION B-B
TYPICAL - BOTH SIDES

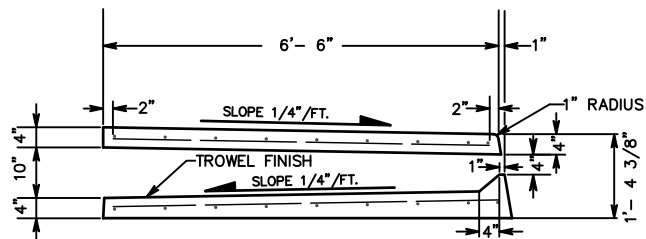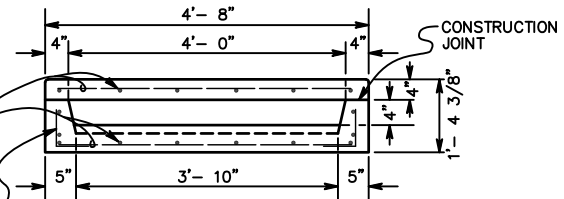



SECTION A-A

3/4" TAPER
ALLOWED FOR
FORM RELEASE.



SECTION B-B
REBAR PLACEMENT

CURB INLET

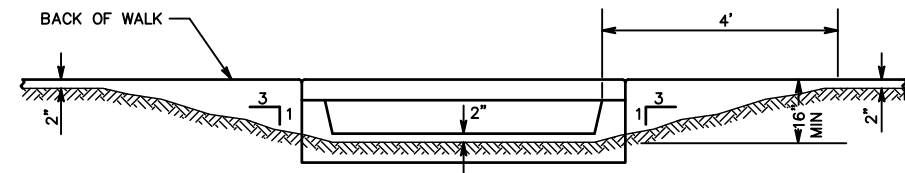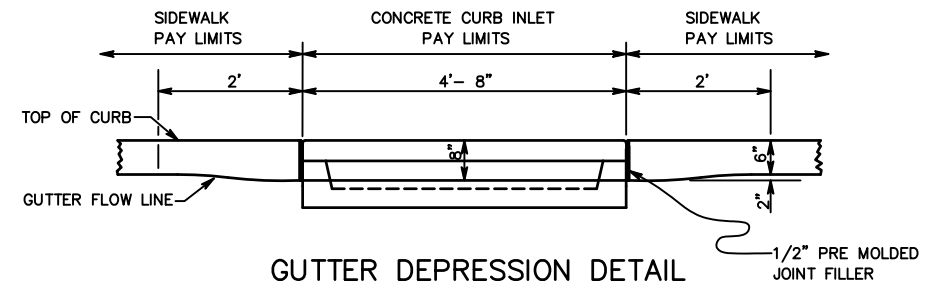

OUTLET SWALE GRADING DETAIL

NO.	DATE	BY	CHKD.	APPR.	REVISION



CITY OF LIBERTY LAKE
DEPARTMENT OF PUBLIC WORKS
LIBERTY LAKE, WA. 99019 509-755-6700

6-29-17







Andrew Staples

STANDARD
CURB INLET TYPE 2

NOT TO SCALE
STD-B09.dwg

SHEET
B-9

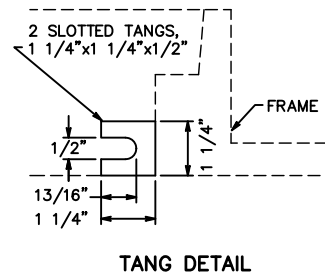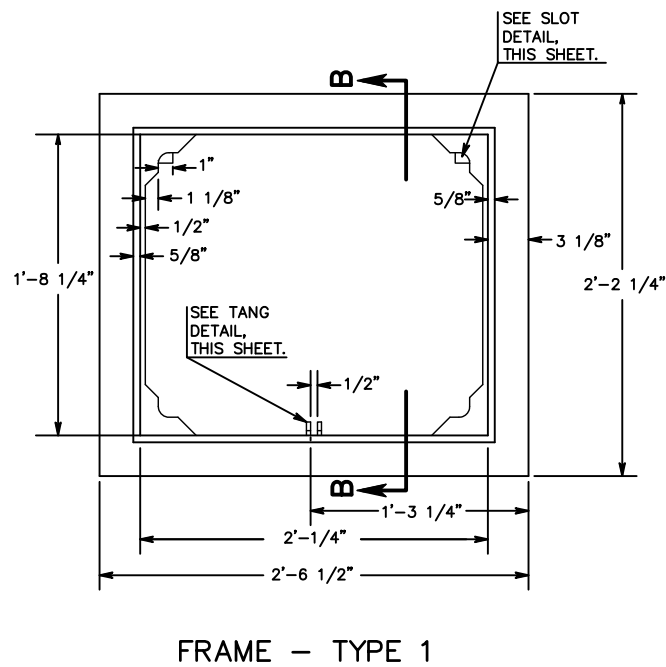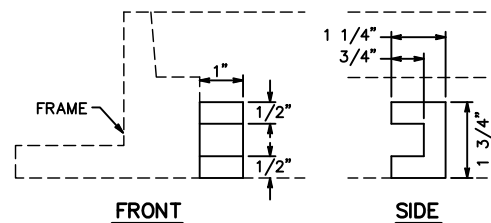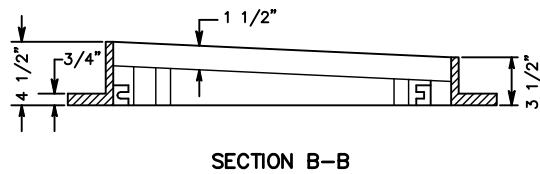

GENERAL NOTES

1. FRAME SHALL BE GRAY IRON CONFORMING TO A.S.T.M. A48-03 CLASS 35
GRATE SHALL BE DUCTILE IRON CONFORMING TO A.S.T.M. A536-84, GRADE 80-55-06.
2. USE WITH CATCH BASIN AND CONCRETE INLET TYPE 1, SEE STD. PLAN SHEETS B-4,5 & 7.
3. FIT TOLERANCE SHALL BE 1/8"
4. WELDING IS NOT PERMITTED.
5. GRATE GUARD REQUIRED. SEE SHEET B-17.
6. FOR GRATE DETAIL SEE STD. PLAN, SHEET B-12.

NO.	DATE	BY	CHKD.	APPR.	REVISION



CITY OF LIBERTY LAKE
DEPARTMENT OF PUBLIC WORKS
LIBERTY LAKE, WA. 99019 509-755-6700

6-29-17







STANDARD
METAL FRAME TYPE 1

NOT TO SCALE
STD-B10.dwg




SHEET
B-10

GENERAL NOTES

1. FRAME SHALL BE GRAY IRON CONFORMING TO A.S.T.M. A48-03 CLASS 35. THE GRATE SHALL BE DUCTILE IRON CONFORMING TO A.S.T.M. A536-84, GRADE 80-55-06.
2. BOLTS AND ROD SHALL CONFORM TO A.S.T.M. DESIGNATION A307, GRADE A.
3. USE WITH CATCH BASIN AND CONCRETE INLET TYPE 2, SEE STD. PLAN SHEETS B-4,6 & 7.
4. FIT TOLERANCE SHALL BE $1/8"$ \pm .
5. FOR GRATE DETAILS SEE STD. PLAN, SHEET B-13 OR B-14.
6. GRATE GUARD REQUIRED. SEE SHEET B-17.

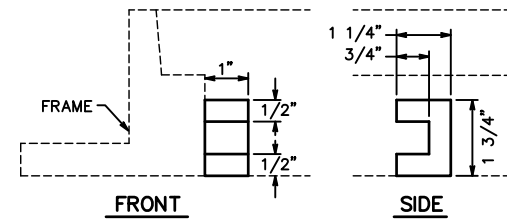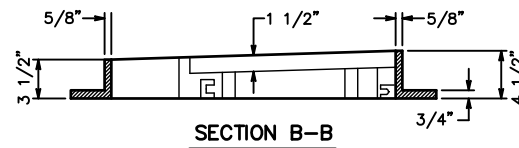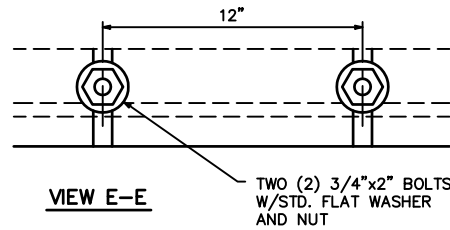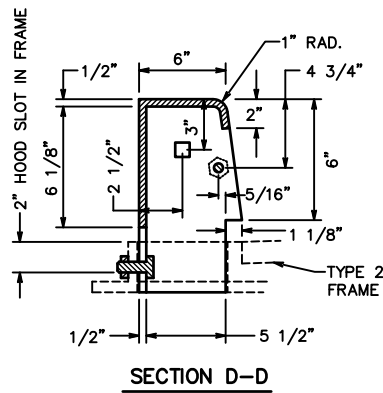

GUARD SLOT DETAIL

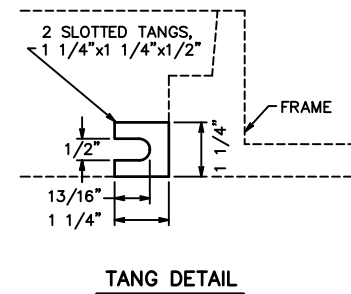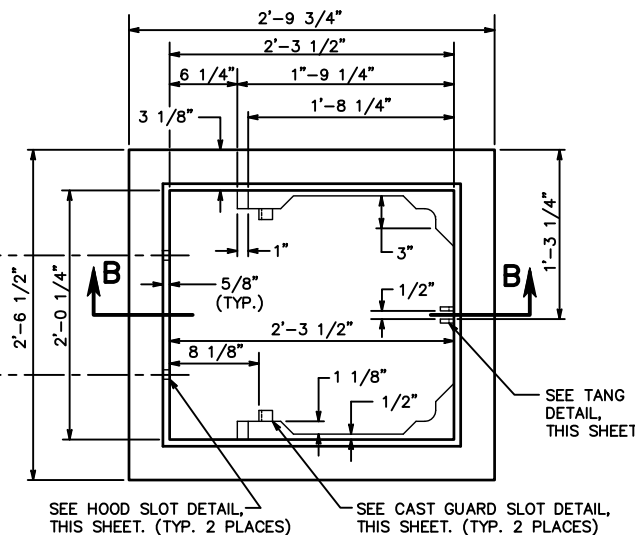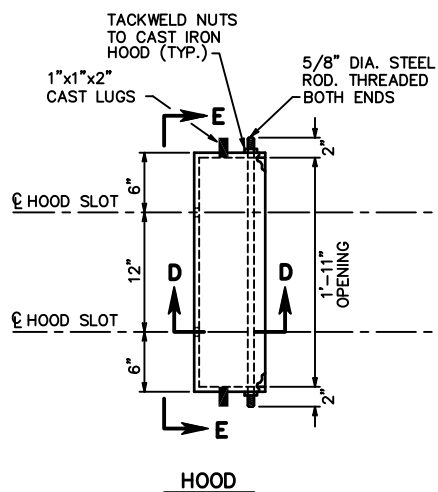

Andrew Staples

CITY OF LIBERTY LAKE
DEPARTMENT OF PUBLIC WORKS
LIBERTY LAKE, WA. 99019 509-755-6700

6-29-17

STANDARD
METAL FRAME TYPE 2


NOT TO SCALE
STD-B11.dwg

SHEET
B-11

NO.	DATE	BY	CHKD.	APPR.	REVISION


GENERAL NOTES

1. THE NAME OF THE MANUFACTURER AND DIRECTION OF FLOW SHALL BE EMBOSSED ON THE TOP SURFACE OF EACH GRATE. LETTERING TO BE RECESSED 1/16".
2. FRAME SHALL BE GRAY IRON CONFORMING TO A.S.T.M. A48-03, CLASS 35. THE GRATE SHALL BE DUCTILE IRON CONFORMING TO A.S.T.M. A536-84 GRADE 80-55-06.
3. DIMENSIONS SHALL HAVE $\pm 1/16"$ TOLERANCE, EXCEPT AS NOTED.
4. EDGES SHALL HAVE 1/8" RADIUS, 1/8" CHAMFER OR COMPLETE DEBURRING.
5. THE FRAME SHALL BE MANUFACTURED IN ACCORDANCE WITH STANDARD PLAN B-10.
6. WELDING IS NOT PERMITTED.
7. AS AN ALTERNATE, 8 PADS 1 1/2" X 3/4" X 1/8", INTEGRALLY CAST WITH THE GRATE, MAY BE USED.

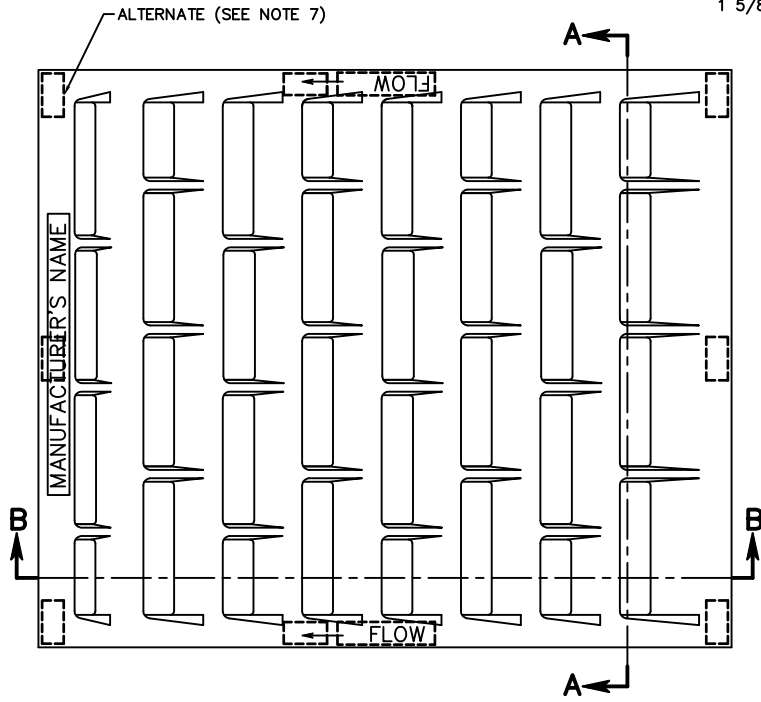


TOP VIEW


APPROXIMATE WEIGHT=101 LBS.

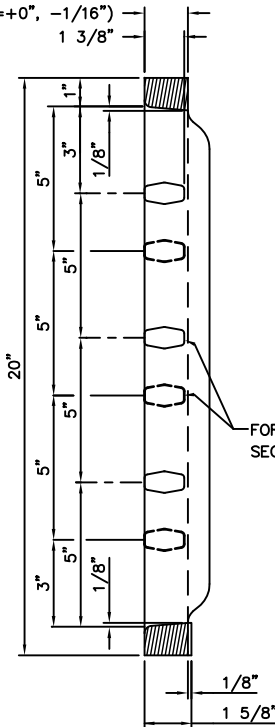



SECTION A-A

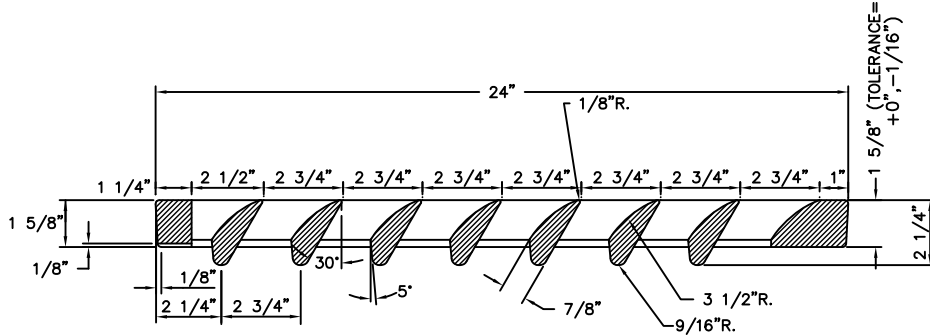

SECTION B-B



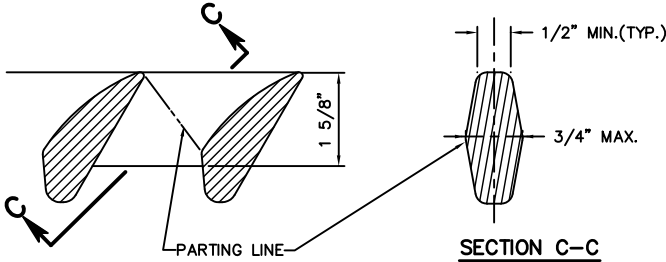


VANE DETAIL

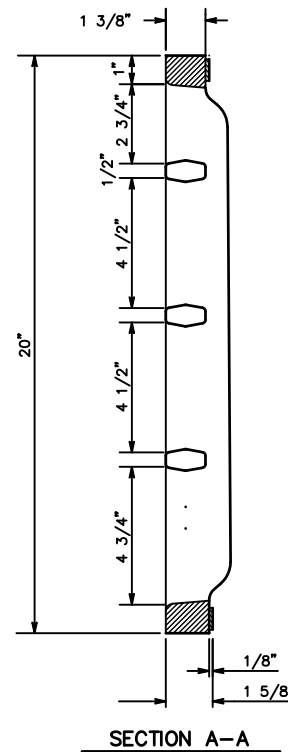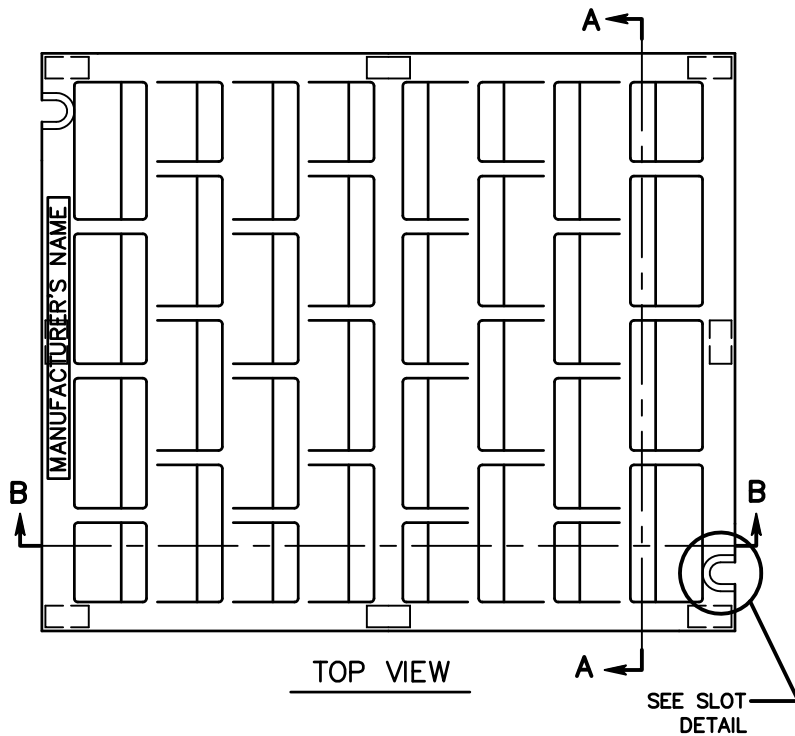

GENERAL NOTES

1. THE NAME OF THE MANUFACTURER AND THE DIRECTION OF FLOW SHALL BE EMBOSSED ON THE TOP SURFACE OF EACH GRATE. LETTERING TO BE RESESSED 1/16".
2. FRAME SHALL BE GRAY IRON CONFORMING TO A.S.T.M. A48-03, GRADE 35. THE GRATE SHALL BE DUCTILE IRON CONFORMING TO A.S.T.M. A536-84 GRADE 80-55-06.
3. DIMENSIONS SHALL HAVE $\pm 1/16"$ TOLERANCE, EXCEPT AS NOTED.
4. EDGES SHALL HAVE 1/8" RADIUS, 1/8" CHAMFER OR COMPLETE DEBURRING.
5. THE FRAME SHALL BE MANUFACTURED IN ACCORDANCE WITH STANDARD PLAN B-11.
6. WELDING IS NOT PERMITTED.

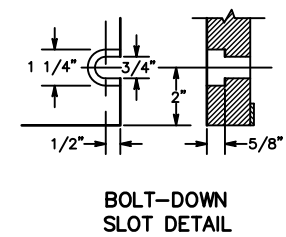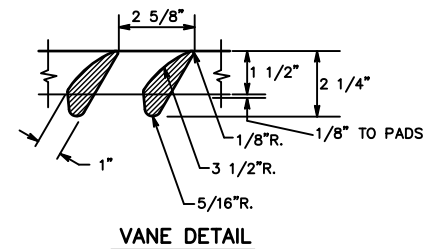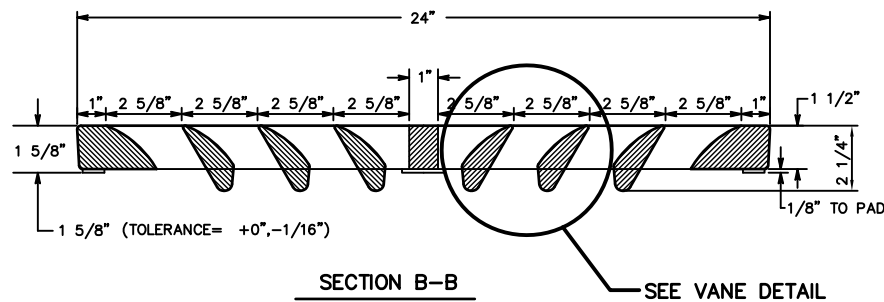

NO.	DATE	BY	CHKD.	APPR.

REVISION




CITY OF LIBERTY LAKE
DEPARTMENT OF PUBLIC WORKS
LIBERTY LAKE, WA. 99019 509-755-6700

Andrew Staples
6-29-17


STANDARD
METAL GRATE TYPE 3

NOT TO SCALE
STD-B14.dwg


SHEET
B-14

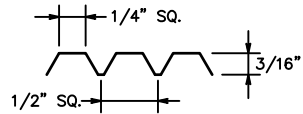

COVER SKID DESIGN DETAIL

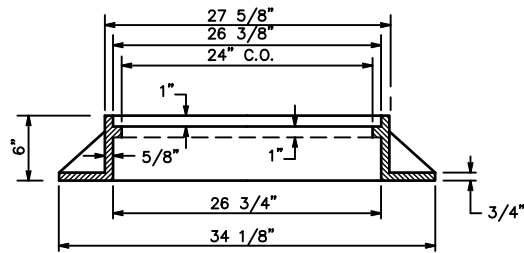


SECTION A-A

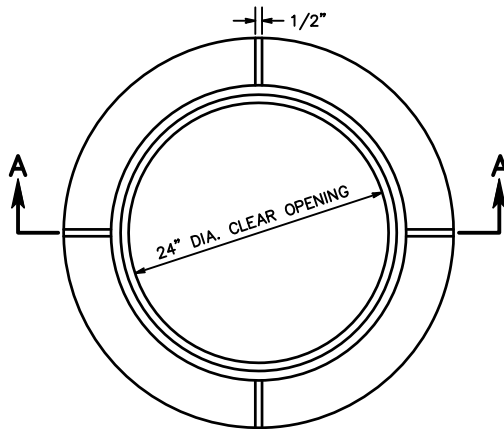


MIN. WEIGHT 168 LBS.


FRAME — TYPE 4

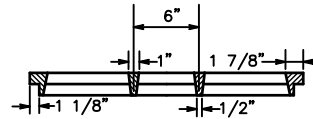

SECTION J-J

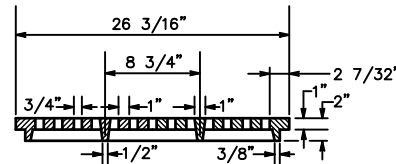

SECTION H-H

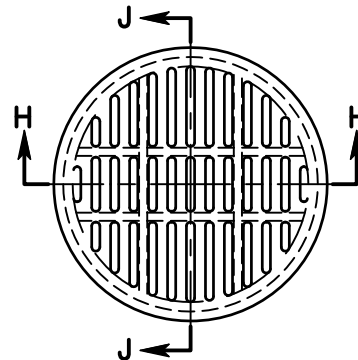


GRATE — TYPE 4

NOT TO BE INSTALLED ON TRAVELED WAY
DUE TO DANGER TO BIKES.


GENERAL NOTES

1. FRAME SHALL BE GRAY IRON CONFORMING TO A.S.T.M. A48-03, CLASS 35. THE GRATE SHALL BE DUCTILE IRON CONFORMING TO A.S.T.M. A536-84, CLASS 80-55-06.
2. METAL FRAME AND GRATE TYPE 4 SHALL ONLY BE USED WHERE SHOWN ON THE CONSTRUCTION PLANS. IT SHALL NOT BE USED AT A CURB LINE.
3. DRAINAGE SLOTS SHALL BE PLACED PARALLEL TO THE DIRECTION OF FLOW.
5. FIT TOLERANCE SHALL BE $1/8\" \pm$.
6. WELDING IS NOT PERMITTED.

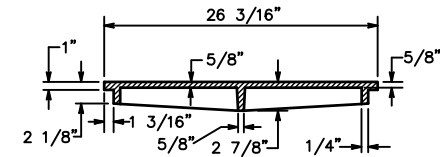

SECTION B-B

NON-SKID PATTERN
TO BE CAST INTERNAL
ON TOP OF COVER.

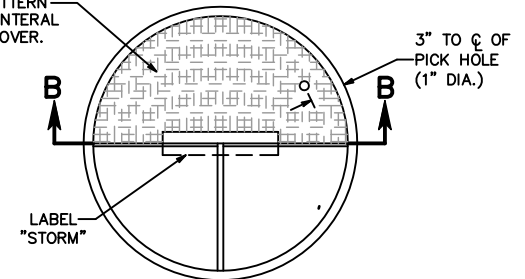

SOLID COVER

MIN. WEIGHT 118 LBS.

NO.	DATE	BY	CHKD.	APPR.

REVISION



CITY OF LIBERTY LAKE
DEPARTMENT OF PUBLIC WORKS
LIBERTY LAKE, WA. 99019 509-755-6700


6-29-17



METAL FRAME, GRATE & SOLID COVER — TYPE 4

NOT TO SCALE
STD-015.dwg



SHEET
B-15

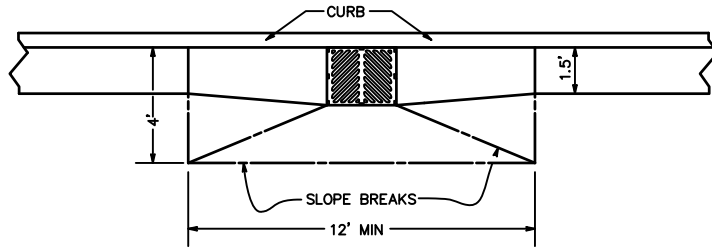


GUTTER DEPRESSION

GENERAL NOTES


1. THE GUTTER DEPRESSION SHALL BE CONSTRUCTED OF ASPHALT CONCRETE WHERE NO CONCRETE GUTTER IS SPECIFIED. A.C. THICKNESS SHALL BE THE SAME AS SPECIFIED FOR THE ROAD.
2. PORTLAND CEMENT CONCRETE SHALL BE CLASS 3000.

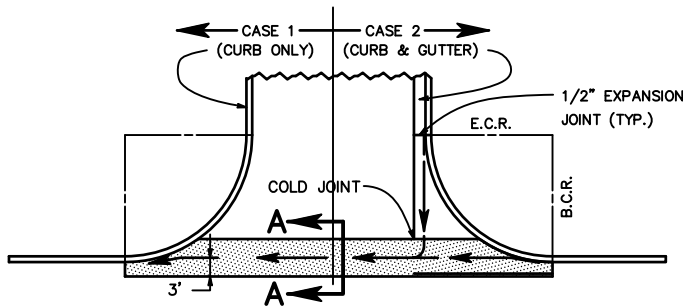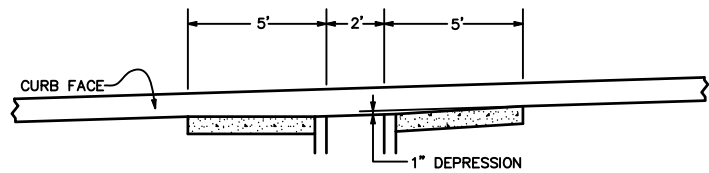


CROSS GUTTER TYPE 1

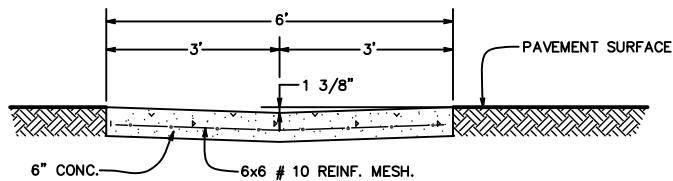

SECTION A-A

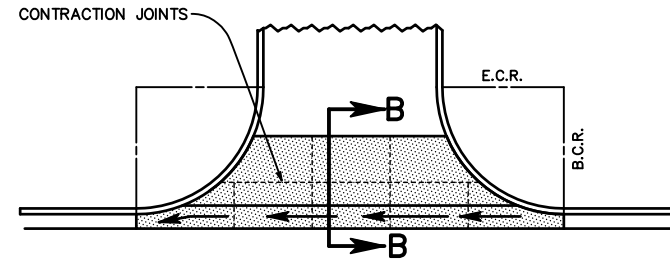

CROSS GUTTER TYPE 2

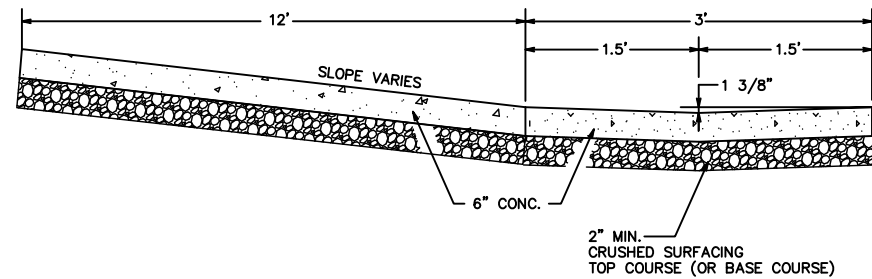

SECTION B-B

NO.	DATE	BY	CHKD.	APPR.	REVISION



CITY OF LIBERTY LAKE
DEPARTMENT OF PUBLIC WORKS
 LIBERTY LAKE, WA. 99019 509-755-6700


6-29-17



STANDARD
 CONCRETE GUTTERS

NOT TO SCALE
 STD-B16.dwg

SHEET
B-16

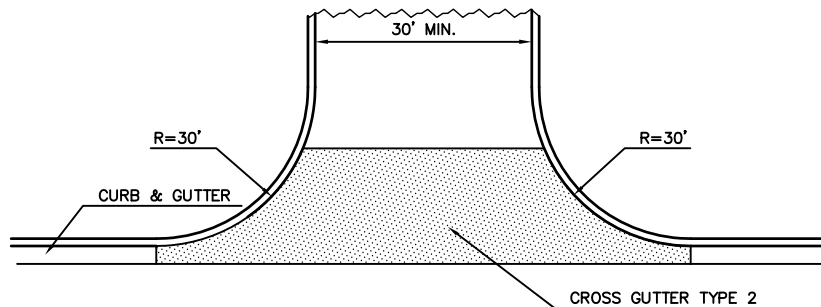

HIGH VOLUME DRIVEWAY APPROACH

GENERAL NOTES

1. THE GUTTER DEPRESSION SHALL BE CONSTRUCTED OF ASPHALT CONCRETE WHERE NO CONCRETE GUTTER IS SPECIFIED. A.C. THICKNESS SHALL BE THE SAME AS SPECIFIED FOR THE ROAD.
2. PORTLAND CEMENT CONCRETE SHALL BE CLASS 3000.


NO.	DATE	BY	CHKD.	APPR.

REVISION



CITY OF LIBERTY LAKE
DEPARTMENT OF PUBLIC WORKS
LIBERTY LAKE, WA. 99019 509-755-6700

6-29-17

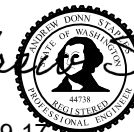


Andrew Staples

== STANDARD ==
HIGH VOLUME DRIVEWAY APPROACH

NOT TO SCALE
STD-B17.dwg

SHEET
B-17

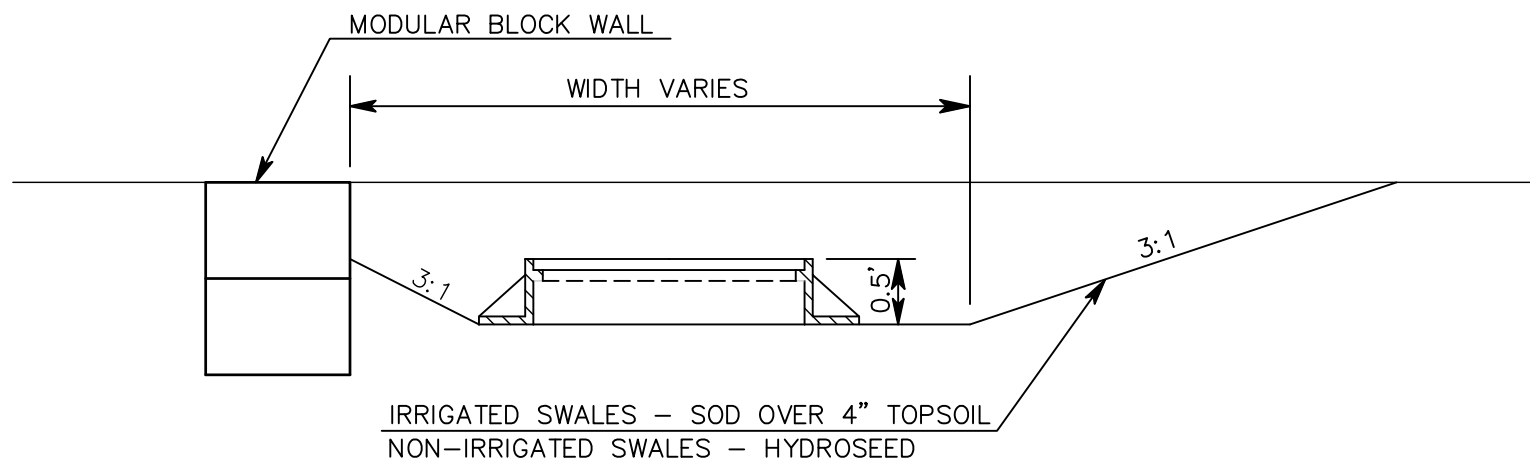

SWALE SECTION WITH MODULAR BLOCK WALL

NO.	DATE	BY	CHKD.	APPR.

REVISION



CITY OF LIBERTY LAKE
DEPARTMENT OF PUBLIC WORKS
LIBERTY LAKE, WA. 99019 509-755-6700

6-29-17




Andrew Staples

== STANDARD ==
SWALE SECTION WITH MODULAR BLOCK WALL


NOT TO SCALE
STD-B18.dwg

SHEET
B-18

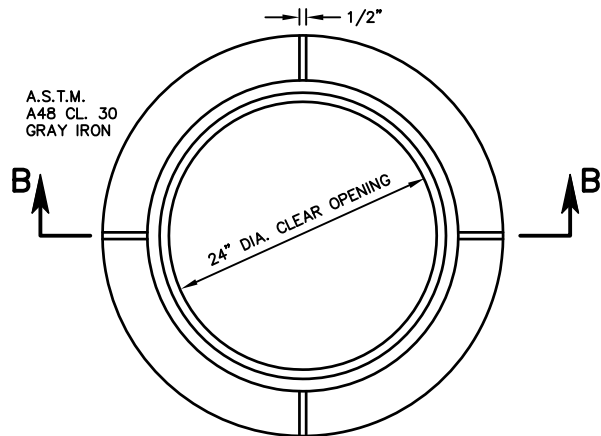


A.S.T.M.
A48 CL. 30
GRAY IRON

CAST IRON FRAME
MIN. WEIGHT 168 LBS.

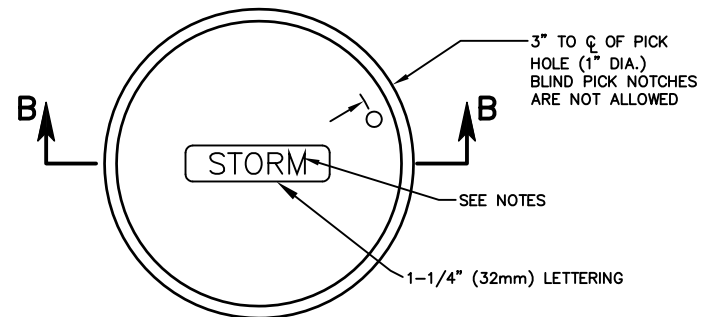


DUCTILE IRON COVER MIN.
WEIGHT 118 LBS.

A.S.T.M. A536
CL. 80-55-06
DUCTILE IRON

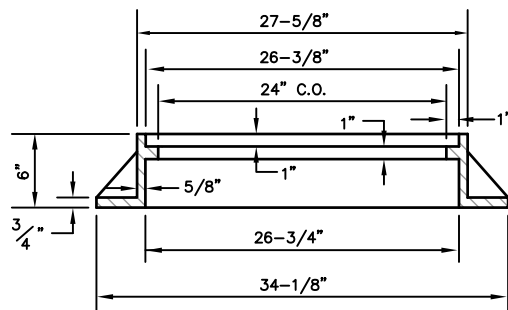

SECTION A-A

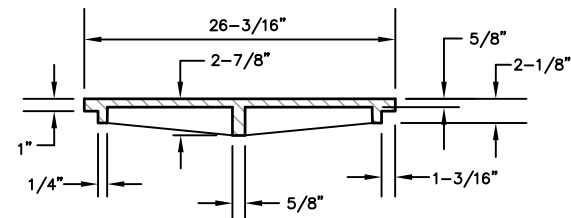

SECTION B-B

NOTES

1. THE WORD "STORM" SHALL BE EMBOSSED ON EACH STORM DRAIN MANHOLE COVER WITH 1-1/4" RAISED LETTERS.
2. MANHOLE RINGS AND COVERS SHALL BE IN ACCORDANCE WITH STANDARD SPECIFICATIONS AND MEET THE STRENGTH REQUIREMENTS OF FEDERAL SPECIFICATION RR-F-621E.
3. MATING SURFACES SHALL BE FINISHED TO ASSURE NON-ROCKING FIT WITH ANY COVER POSITION.

NO.	DATE	BY	CHKD.	APPR.	REVISION



CITY OF LIBERTY LAKE
DEPARTMENT OF PUBLIC WORKS
LIBERTY LAKE, WA. 99019 509-755-6700

6-29-17

Andrew Staples

STANDARD
STORM DRAIN MANHOLE RING AND COVER

NOT TO SCALE
STD-B19.dwg

SHEET
B-19